


GAME ON! / LORETTA'S LAST CALL
EXTERIOR SIGNAGE PACKAGE
12.22.2025

FLOOR PLAN

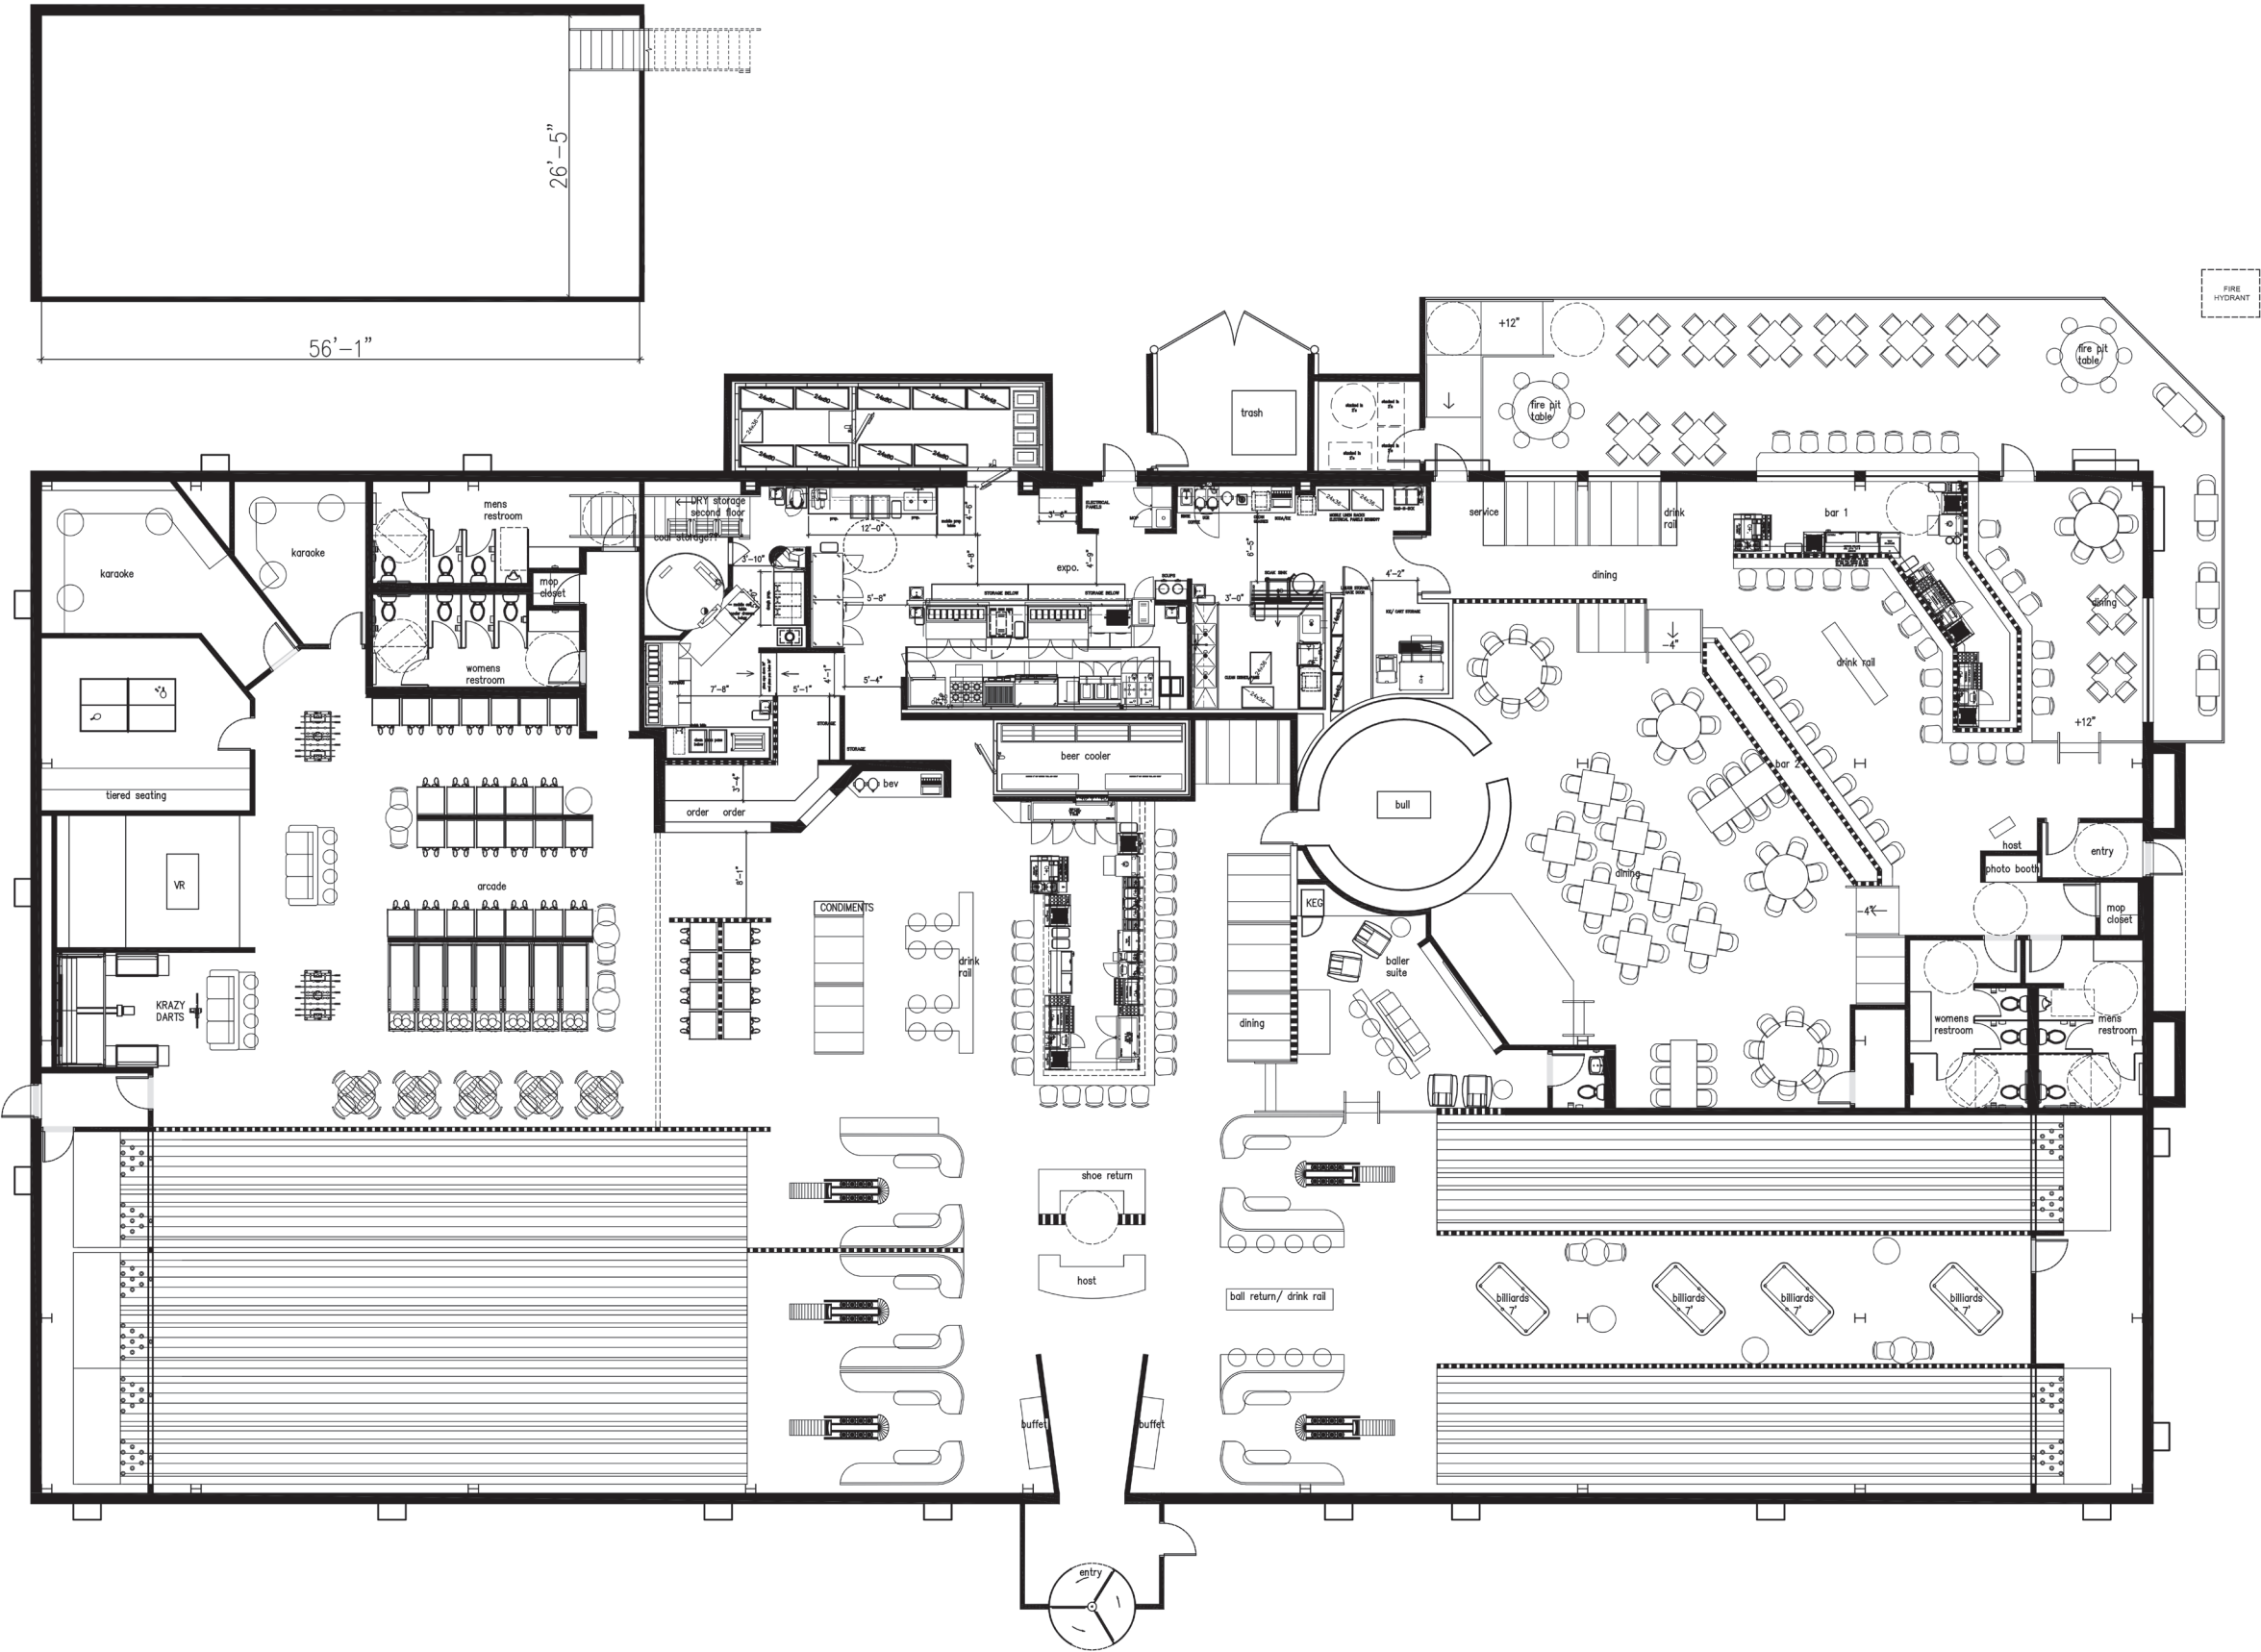

GAME ON! COUNTS

DINING BAR SEATS: 36
DINING ARCADE SEATS: 26
BAR SEATS: 31
PRIVATE SUITE: 10 +/-




BOWLING LANES: 10 LANES
INTERIOR SF: 12,556 +/-
KITCHEN SF: 1,895 +/-
OUTSIDE COOLER STORAGE: 332 +/-
UPSTAIRS STORAGE SF: 1464 +/-
OVERALL SF: 16,247 +/-

LORETTA'S LAST CALL COUNTS

DINING SEATS: 104
BAR 1 SEATS: 21
BAR 2 SEATS: 10
PATIO SEATS: 52
PATIO BAR: 7

INTERIOR SF: 4045 +/-
DANCE FLOOR SF: 1184 TOTAL
LINE DANCING SF: 818
EXTERIOR PATIO SF: 1298 +/-
OVERALL SF: 5343 +/-

EXTERIOR ELEVATIONS

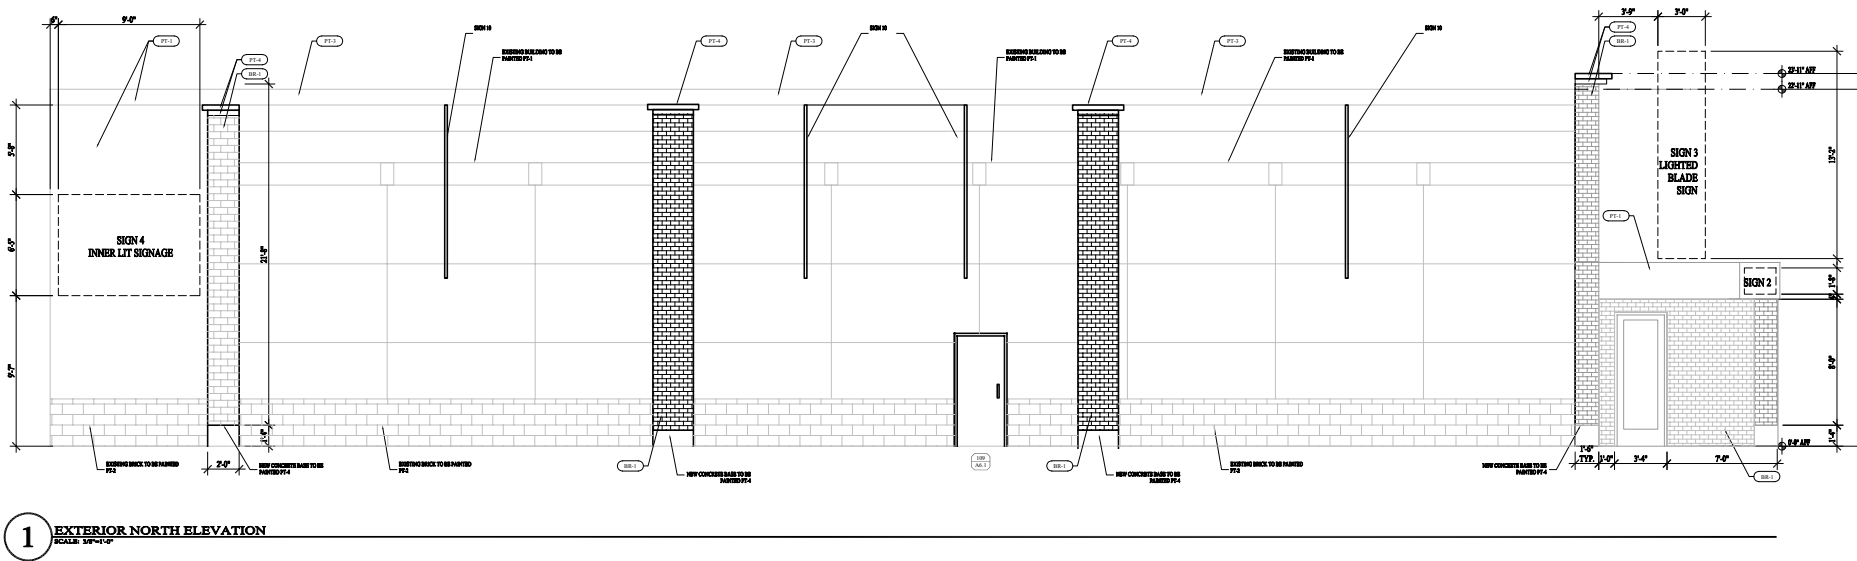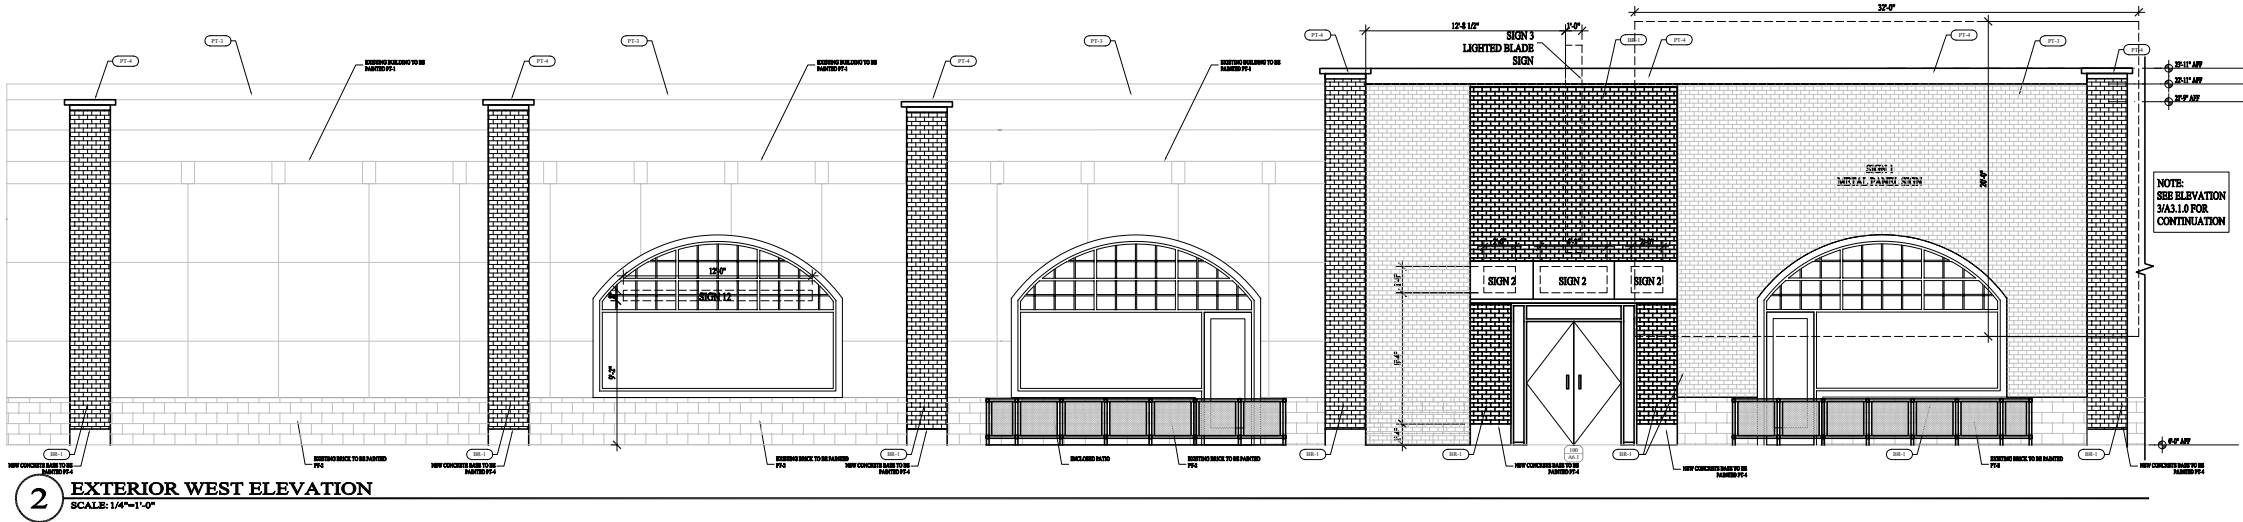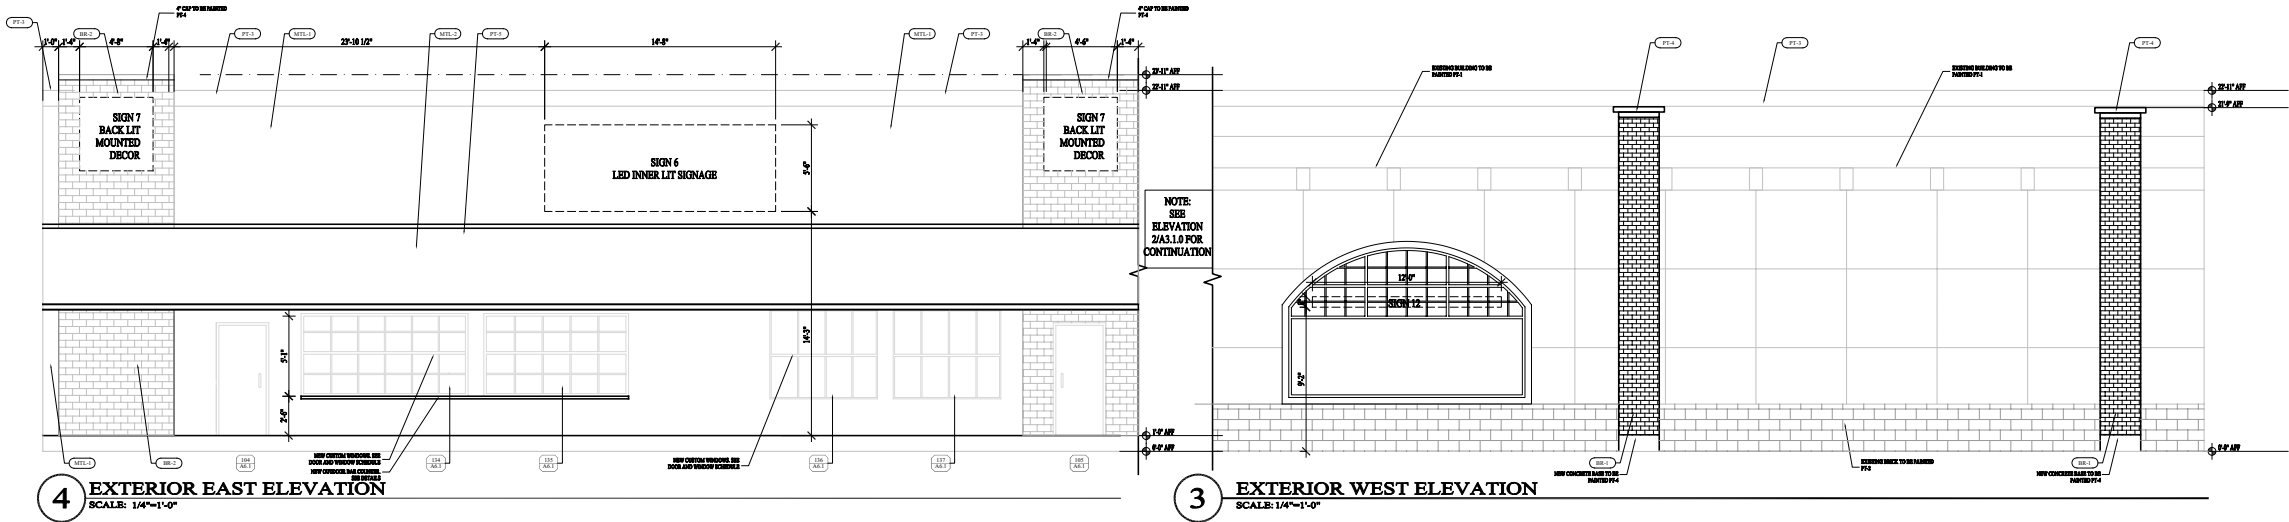

a MAVERICK studio

G

DESIGN FIRM:

Gravity Architecture & Design, LLC

733 W Smith Street

Second Floor

Orlando, Florida 32804

ARCHITECT:

Raymond R. Schaefer

License #:

001.015384

Phone #:

407.832.0949

GAME ON

LORETTA'S LAST CALL

77 ROCKINGHAM PARK BLVD

SALEM, HN 03079

RECORD	DATE	DESCRIPTION
0		DESIGN INTENT DRAWINGS

DATE

08/11/2025

SCALE




AS INDICATED

Exterior Elevations

A3.1.0

Drawing No.

EXTERIOR ELEVATIONS

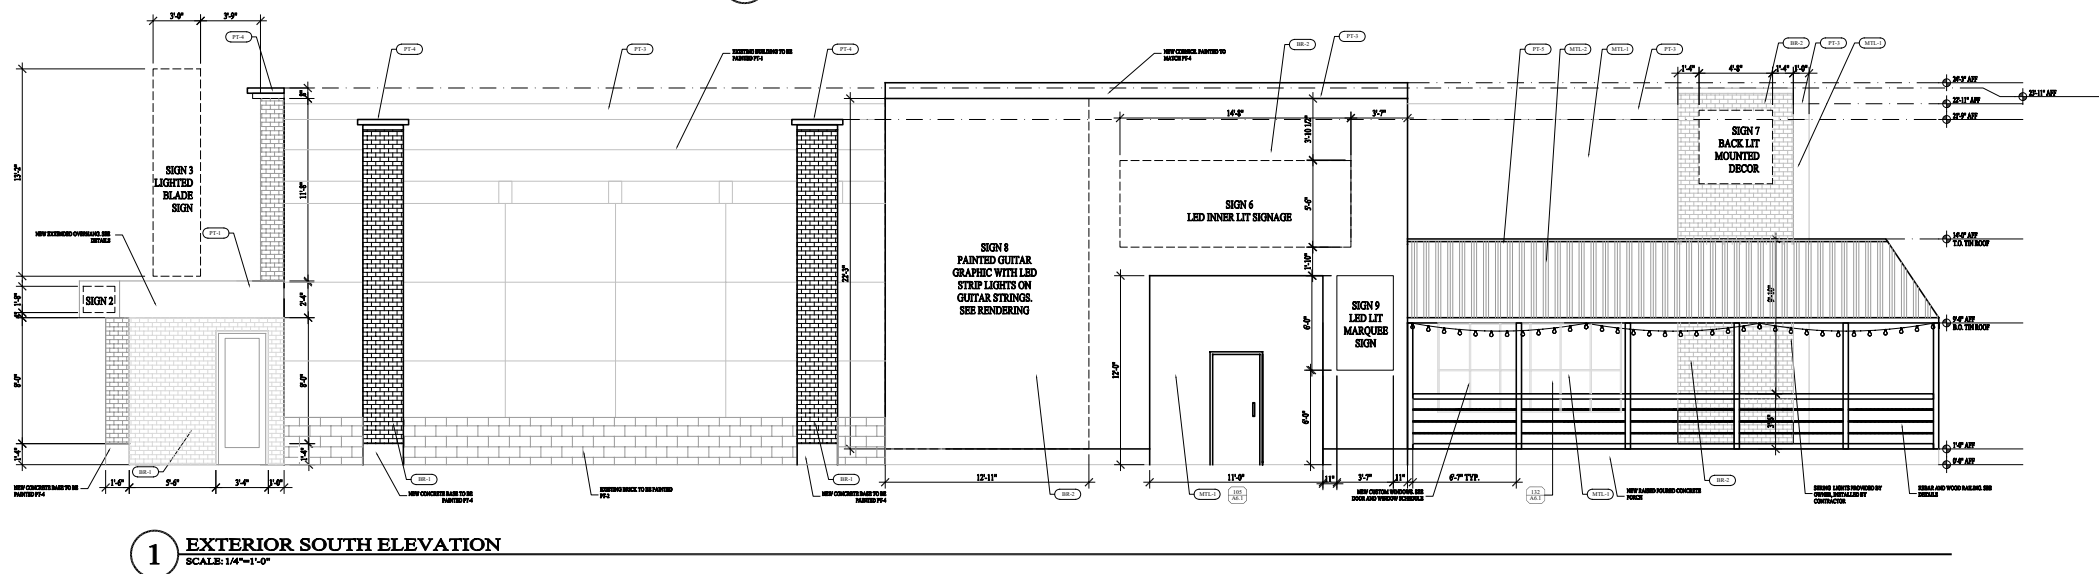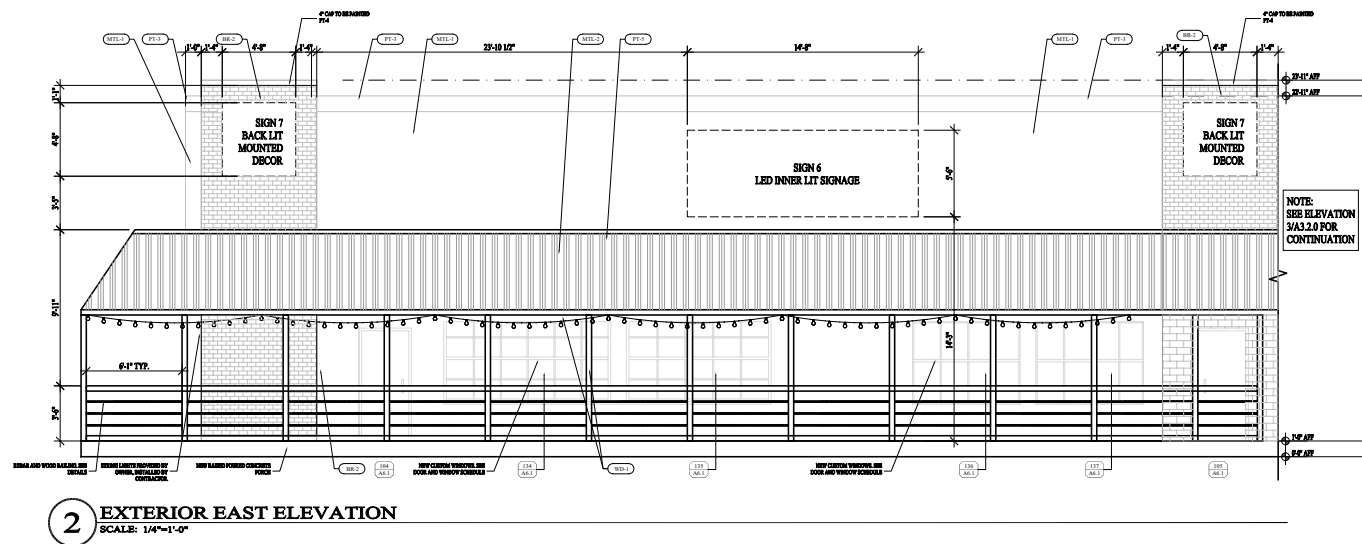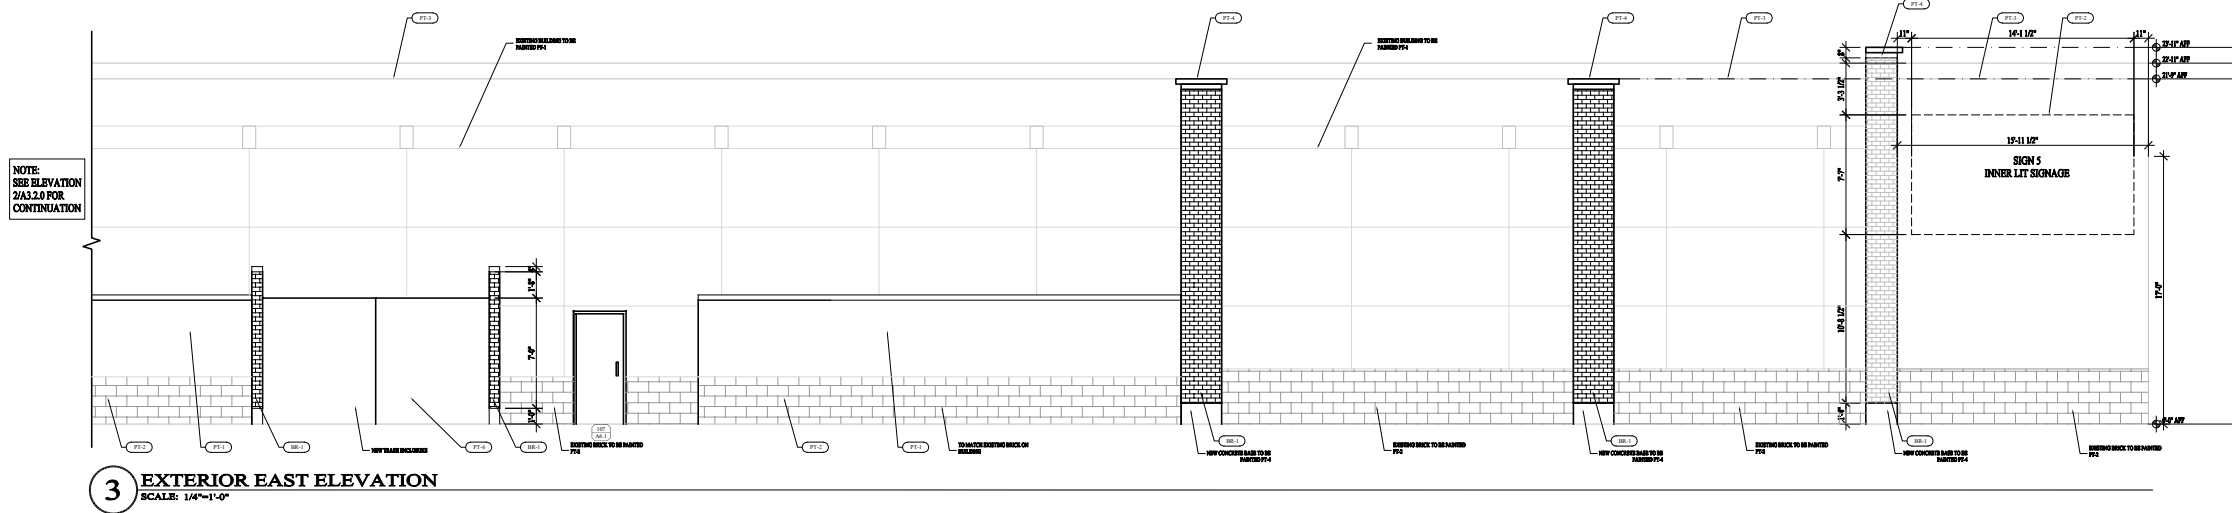

DESIGN FIRM:
Gravity Architecture & Design, LLC
733 W Smith Street
Second Floor
Orlando, Florida 32804
ARCHITECT:
Raymond R. Schaefer
License #: 001.015384
Phone #: 407.832.0949

GAME ON
LORETTA'S LAST
CALL
77 ROCKINGHAM PARK BLVD
SALEM, HN 03079




RECORD	DATE
DESCRIPTION	
DESIGN INTENT DRAWINGS	
N.S.	
0	

DATE
08/11/2025
SCALE
AS INDICATED

Exterior
Elevations

A3.2.0
Drawing No.

COLORED EXTERIOR ELEVATIONS

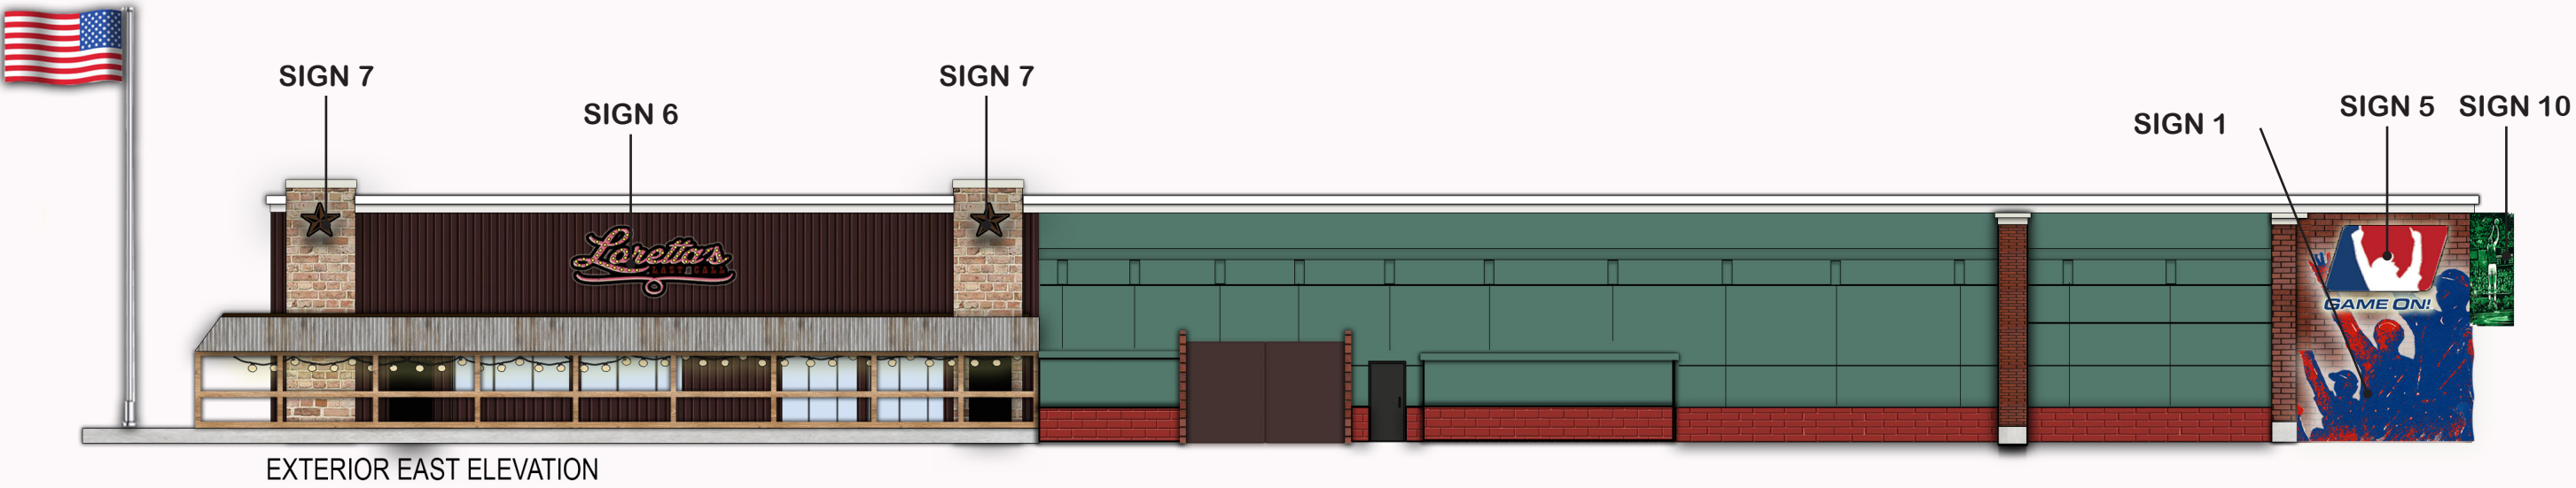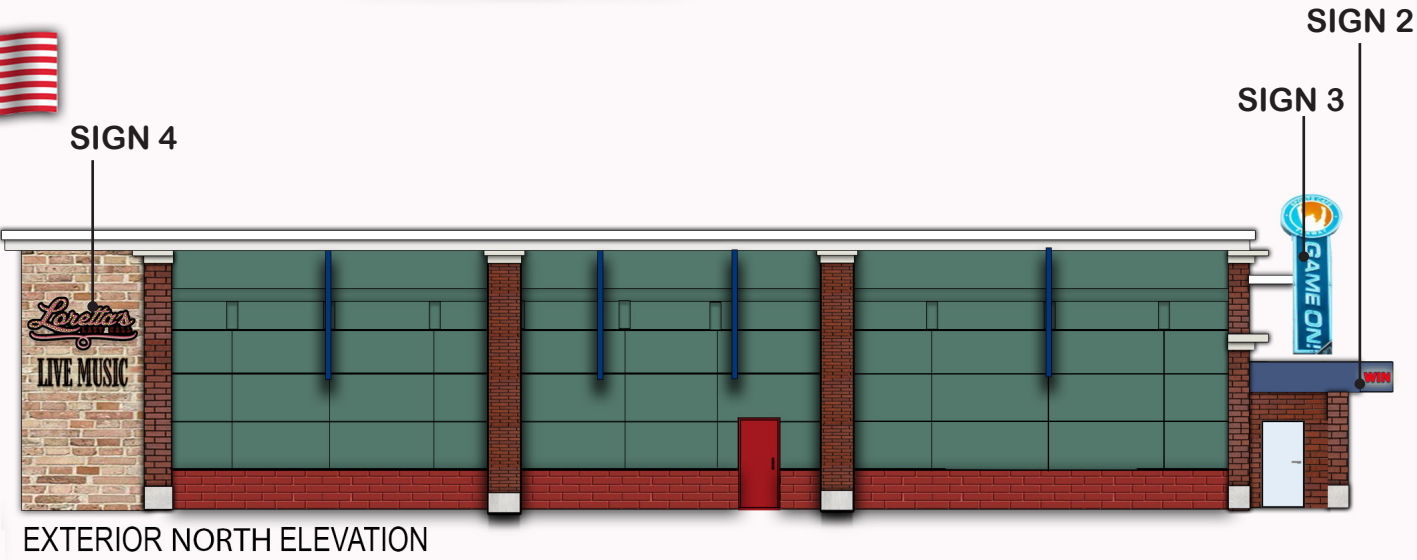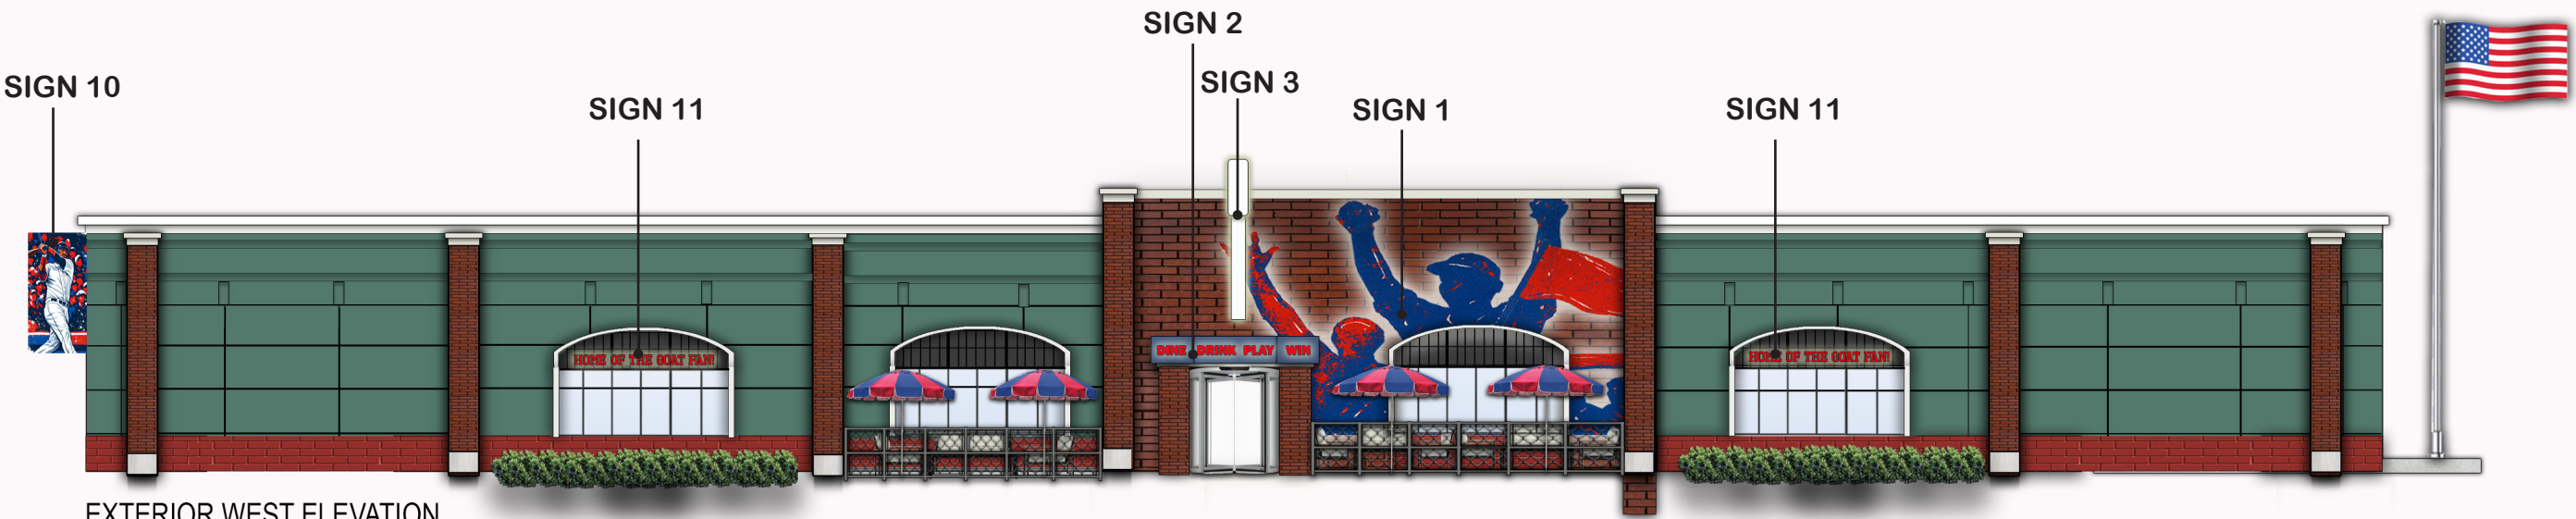

SIGNAGE INFORMATION

SIGN1:



RED: #BA212A R: 186 G:33 B:42




BLUE: #183E6F R: 24 G:62 B:111

MATERIAL: PAINTED WALL GRAPHIC

APPROXIMATE ROUGH DIMENSION:
15'-11 1/2"W X 17'-0"H

SIGN 2:

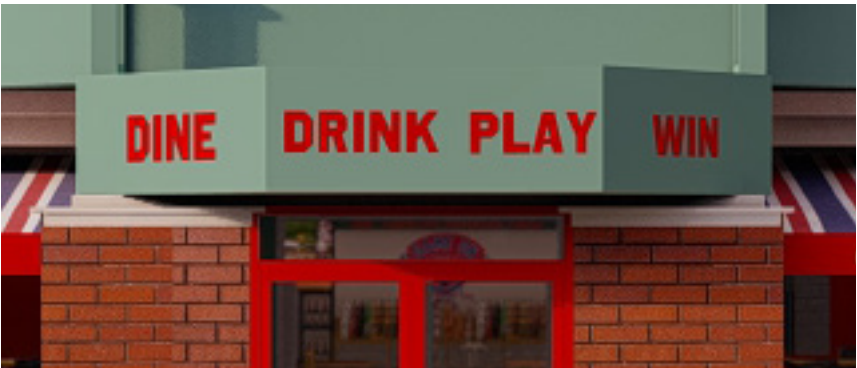

RED: #BA212A R: 186 G:33 B:42

MATERIAL: INNER LIT ACRYLIC

APPROXIMATE ROUGH DIMENSION:
2'-0" W X 1'-8" H

SIGN 3:



RED: #BA212A R: 186 G:33 B:42



BLUE: #183E6F R: 24 G:62 B:111



WHITE: R: 255 G:255 B:255

MATERIAL: INNER LIT ACRYLIC

APPROXIMATE ROUGH DIMENSION:
1'-0"W X 13'-0"H

SIGN 4:



PINK: #D06779 R: 205 G:106 B:124



MAROON: #5F100A R: 95 G:16 B:10

MATERIAL: REVERSE CHANNEL WITH LED
BULBS AND INNER LIT ACRYLIC

APPROXIMATE ROUGH DIMENSION:
9'-0"W X 6'-5"H

SIGNAGE INFORMATION

SIGN 5:



RED: #BA212A R: 186 G:33 B:42



BLUE: #183E6F R: 24 G:62 B:111

MATERIAL: INNER LIT ACRYLIC

APPROXIMATE ROUGH DIMENSION:

14'-1" W X 7'-7" H

SIGN 6



PINK: #D06779 R: 205 G:106 B:124




MAROON: #5F100A R: 95 G:16 B:10

MATERIAL: REVERSE CHANNEL WITH LED BUBS

APPROXIMATE ROUGH DIMENSION:

14'-8"W X 5'-0" H

SIGN 7:

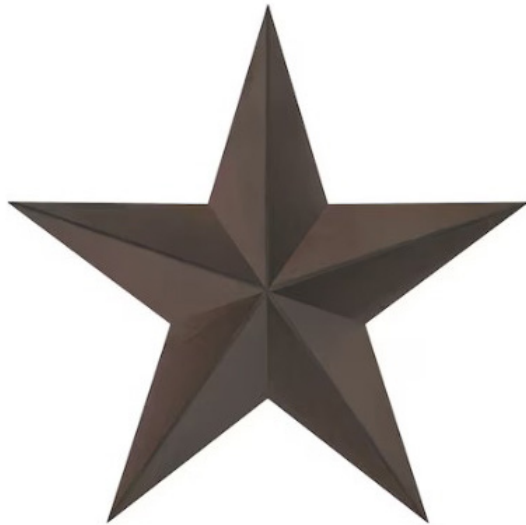

BROWN: #593419
R: 89 G:52 B:26

MATERIAL: BACKLIT
ALUMINUM STAR

APPROXIMATE
ROUGH DIMENSION:

4'-8" W X 4'-8" H

SIGN 8:



RED: #EE1816 R: 238 G:24 B:22



YELLOW: #E3DA8D R: 227 G:218 B:141



GREEN: #84B99A R: 132 G:185 B:154



PURPLE: #C84BC9 R: 200 G:75 B:201



ORANGE: #D5673D R: 213 G:103 B:61

MATERIAL: CMYK LED STRIPS. COLORS TO
MATCH DESIGN INTENT IMAGE.

APPROXIMATE ROUGH DIMENSION:

12'-11"W X 22'-3"H

SIGNAGE INFORMATION

SIGN 9:




RED: #FE030F R: 254 G:3 B:15

MATERIAL: LED LIGHT BULBS MOUNTED ON ALUMINUM SIGN

APPROXIMATE ROUGH DIMENSION:
3'-7"W X 6'-0"H

SIGN 10:

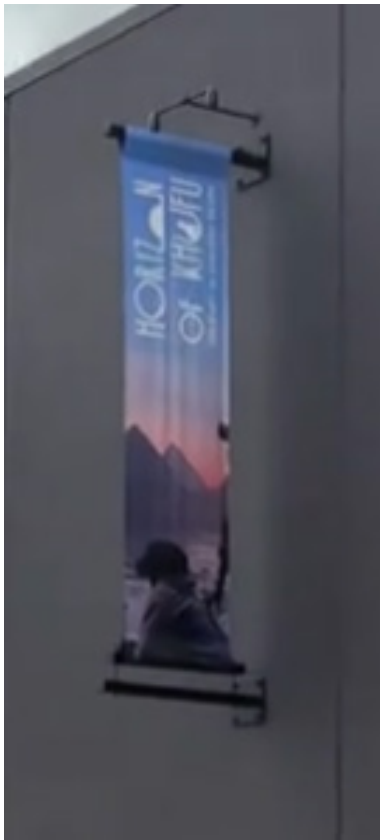

MATERIAL: WALL MOUNTED BLADE SIGN FARBIC

APPROXIMATE ROUGH DIMENSION:
4'-0"W X 11'-0" H

SIGNAGE INFORMATION

SIGN 11:



RED: #BA212A R: 186 G:33 B:42

MATERIAL: INNER LIT ACRYLIC

APPROXIMATE ROUGH DIMENSION:
12'-0" W X 8" H