



(STANDARD LEGEND - ALL SYMBOLS SHOWN DO NOT
NECESSARILY APPEAR IN THE PLAN SET)




	EXISTING	PROPOSED
2" CONTOUR	--- 148 ---	148
10' CONTOUR	--- 150 ---	150
EDGE OF PAVEMENT	_____	_____
DRAIN LINE	_____D_____	_____
SEWER LINE	_____S_____	_____S_____
UNDERGROUND UTILITIES	_____UGU_____	_____UGU_____
TELEPHONE LINE	_____T_____	_____T_____
GAS LINE	_____GAS_____	_____GAS_____
WATER LINE	_____W_____	_____W_____
OVERHEAD UTILITIES	_____OHW_____	_____OHW_____
VERTICAL GRANITE CURB	=====	=====VGC=====
SLOPED GRANITE CURB	=====	=====SGC=====
BITUMINOUS CURB	=====	=====BB=====
BEGIN CURB / END CURB	=====	=====BC / EC=====
CHAIN LINK FENCE	=====	=====
GUARD RAIL	=====	=====
TREE LINE	=====	=====
SPOT GRADE		X P200.0
SEWER MANHOLE	⊗	⊗
CATCH BASIN	⊗	⊗
DRAIN MANHOLE	⊗	⊗
FIRE HYDRANT	⊗	⊗
GAS GATE	⊗	⊗
WATER VALVE	⊗	⊗
ELECTRIC MANHOLE	⊗	⊗
TELEPHONE MANHOLE	⊗	⊗
HEADWALL	=====	=====
FLARED END SECTION	◀	◀
STREET SIGN	—	—
TRANSFORMER	⊗	⊗
UTILITY BOX	⊗	⊗
CABLE BOX	⊗	⊗
LIGHT POLE	⊗	⊗
UTILITY POLE	⊗	⊗
GUY WIRE	⊗	⊗
IRON PIN, DRILL HOLE, BOUND	● ○ □	
MAILBOX	□ MB	□ MB
DECIDUOUS TREE	⊗	
CONIFER TREE	⊗	
TRAFFIC FLOW ARROWS, WORDS, AND SYMBOLS	→	→
STONE WALL	=====	=====
EDGE OF WETLANDS	=====	=====
PROPERTY LINE	=====	=====
SILT FENCE	=====	=====SF=====
HAY BALES		=====
4" SINGLE SOLID WHITE LINE	=====	4" SSWL
4" SINGLE DASHED WHITE LINE	=====	4" SDWL
4" DOUBLE SOLID YELLOW LINE	=====	4" DSYL

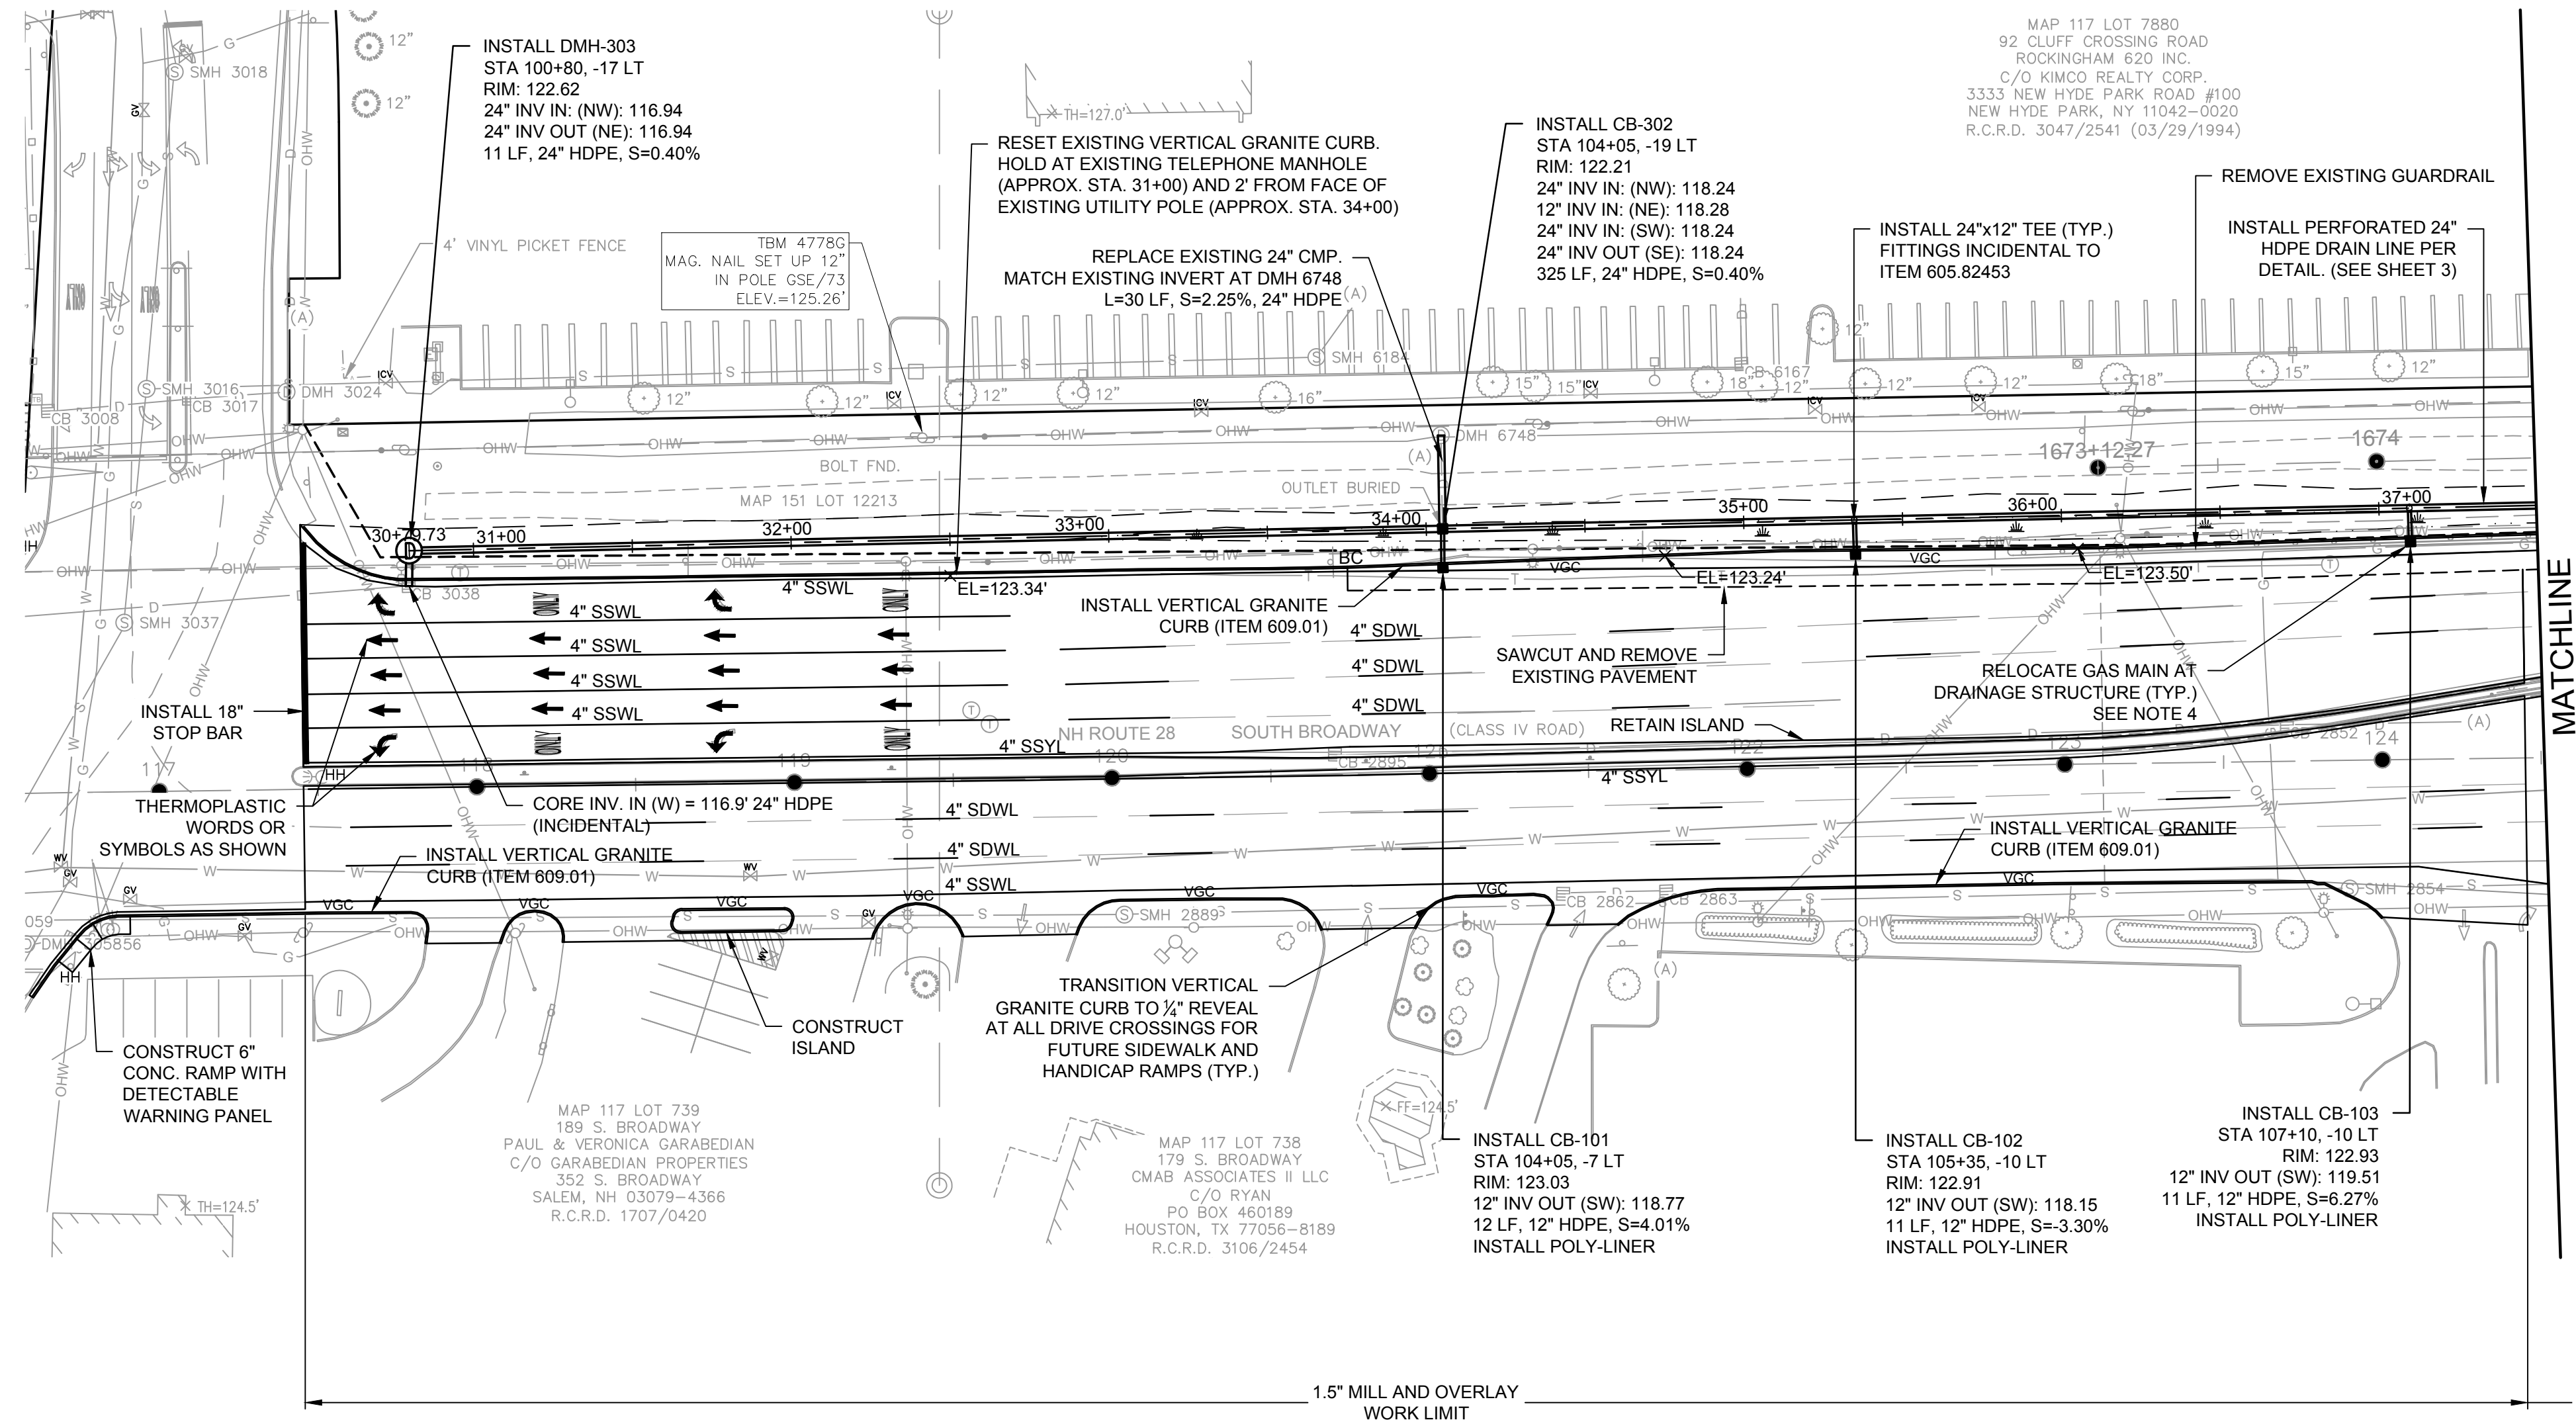

1. THE INTENT OF THIS PROJECT IS TO CONSTRUCT AN INFILTRATION TRENCH, AND TO PROVIDE GRANITE CURB WITH SUPPLEMENTAL DRAINAGE ALONG THE WEST SIDE OF SOUTH BROADWAY BETWEEN ROCKINGHAM BOULEVARD AND CLUFF CROSSING ROAD. WORK SHALL ALSO INCLUDE A COORDINATED MILL & OVERLAY WITH THE CONTRACTOR FOR THE ADJACENT INTERSECTION PROJECT.
2. THIS PROJECT SHALL BE A PART OF THE 2021 ROADWAY IMPROVEMENT PROJECT - MANOR PARKWAY, FREEDOM DRIVE, LEMAY ROAD AND AS SUCH ALL CONDITIONS AND TERMS INCLUDED WITH IT SHALL APPLY.
3. TEST PIT AT GAS AND TELCO DUCT BANK CROSSINGS AND WHERE DIRECTED.
4. GAS LINE RELOCATION NOTE: CONTRACTOR SHALL PROVIDE TEST PIT INFORMATION TO ENGINEER. WHERE RELOCATION IS NECESSARY THE CONTRACTOR SHALL COORDINATE HIS WORK SCHEDULE AROUND SUCH RELOCATION SO THAT NO STOPPAGE ON WORK OCCURS.
5. REFERENCE TYPICAL DETAILS OF THE 2021 ROADWAY IMPROVEMENT PROJECT - MANOR PARKWAY, LEMAY ROAD, AND FREEDOM DRIVE FOR DRAINAGE AND PROJECT GENERAL NOTES.
6. RIGHT OF WAY SHOWN IS APPROXIMATE. NO FORMAL RIGHT OF WAY SURVEY WAS CONDUCTED FOR THIS PROJECT.
7. STRIPING NOTE: COORDINATE STRIPING LAYOUT AND APPLICATION WITH ENGINEER. IN GENERAL, LANE STRIPING (SOLID OR DASHED) SHALL BE 4" RETROREFLECTIVE, PER NHDOT ITEM NUMBERS. STOP BARS, LANE APPROACHES, WORDS, AND SYMBOLS SHALL BE THERMOPLASTIC. LANE APPROACHES, STOP BARS, CROSSWALKS, ETC. SHALL VARY IN WIDTH AS DIRECTED BUT SHALL BE IN CONFORMANCE TO MUTCD STANDARDS.
8. CURB LAYOUT NOTE: COORDINATE CURB LAYOUT WITH ENGINEER. IN GENERAL, CURB ON EAST SIDE OF ROAD SHALL MAINTAIN EXISTING LAYOUT. NEW CURB ON WEST SIDE OF ROAD SHALL PROVIDE 4' SHOULDER BUT NOT LESS THAN 1.5' FACE OF CURB TO FACE OF UTILITY POLE. ALL EXCESS CURBING SHALL BE SALVAGED TO OWNER AT SHANNON ROAD TRANSFER STATION (SUBSIDIARY).

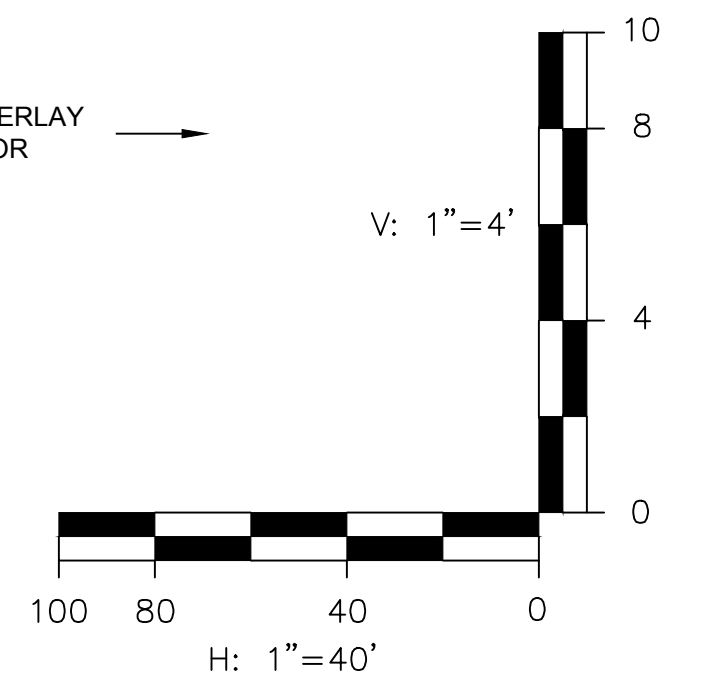


					TOWN OF SALEM SALEM, NEW HAMPSHIRE 2021 ROADWAY IMPROVEMENT PROJECT SOUTH BROADWAY INFILTRATION TRENCH PLAN (SHEET 1 OF 2) <table><tr><td>SCALE: AS SHOWN</td><td>DESIGN: MKM</td><td rowspan="3">1 OF 3</td></tr><tr><td>DRAWN: MKM</td><td>PROJECT: 18587.06</td></tr><tr><td>CHECKED: BRC</td><td>DATE: DECEMBER 2020</td></tr></table>	SCALE: AS SHOWN	DESIGN: MKM	1 OF 3	DRAWN: MKM	PROJECT: 18587.06	CHECKED: BRC	DATE: DECEMBER 2020
	SCALE: AS SHOWN	DESIGN: MKM	1 OF 3									
	DRAWN: MKM	PROJECT: 18587.06										
	CHECKED: BRC	DATE: DECEMBER 2020										
1	01.14.21	ADDENDUM #1										
REV	DATE	DESCRIPTION		BY								
 McFarland Johnson 53 REGIONAL DRIVE CONCORD, NEW HAMPSHIRE 03301												

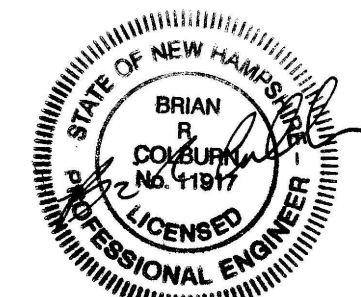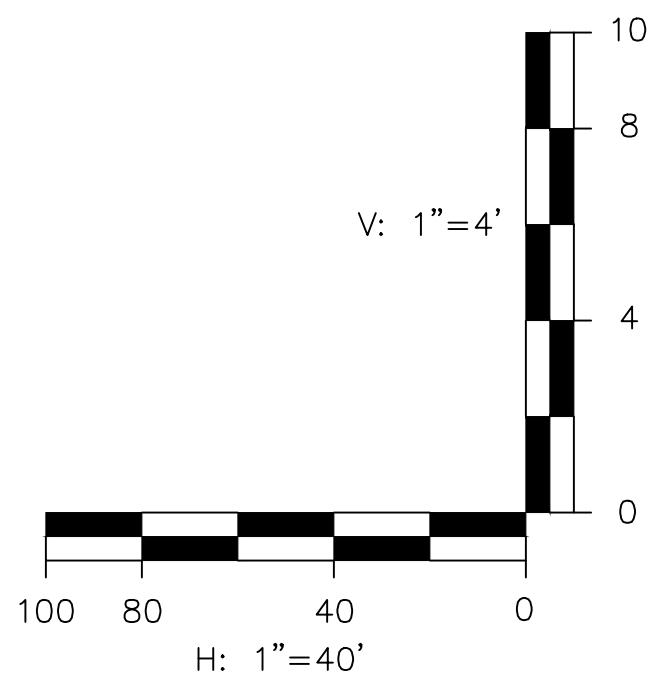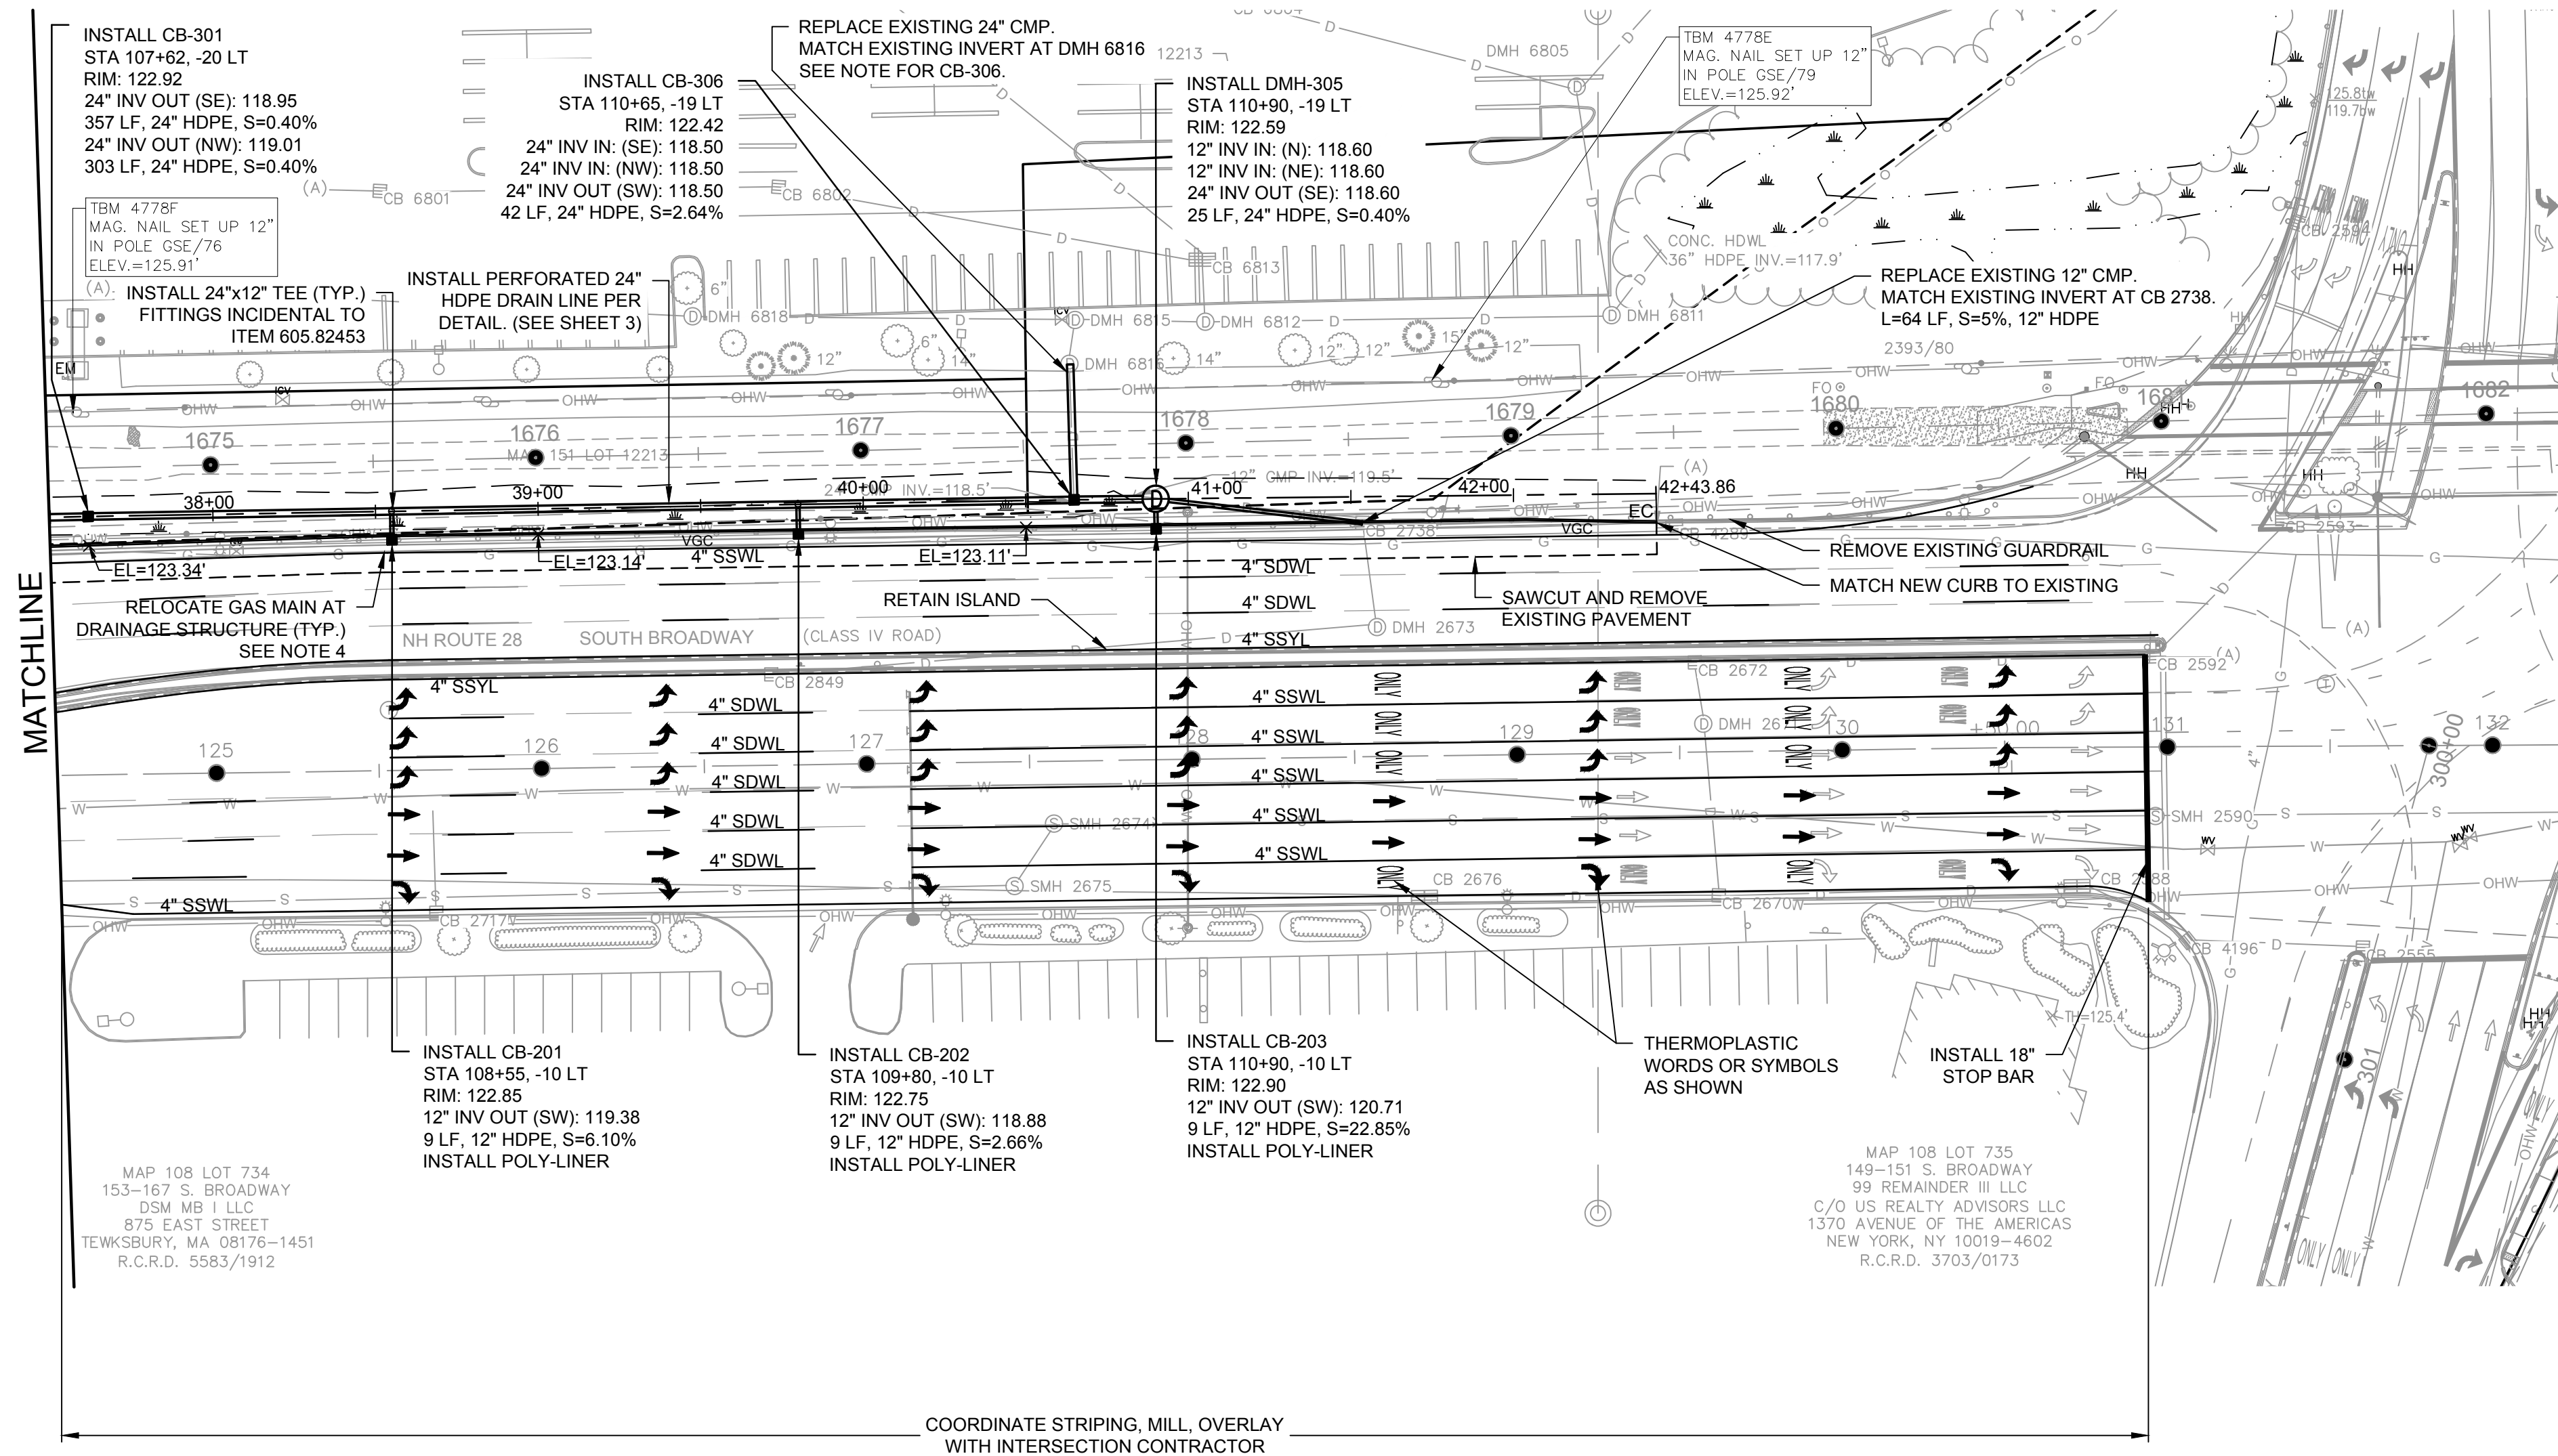







REV	DATE	DESCRIPTION	BY
1	01.14.21	ADDENDUM #1	

McFarland Johnson
53 REGIONAL DRIVE
CONCORD, NEW HAMPSHIRE 03301

TOWN OF SALEM SALEM, NEW HAMPSHIRE 2021 ROADWAY IMPROVEMENT PROJECT		
SOUTH BROADWAY INFILTRATION TRENCH PLAN (SHEET 2 OF 2)		
SCALE: AS SHOWN	DESIGN: MKM	2 OF 3
DRAWN: MKM	PROJECT: 18587.06	
CHECKED: BRC	DATE: DECEMBER 2020	

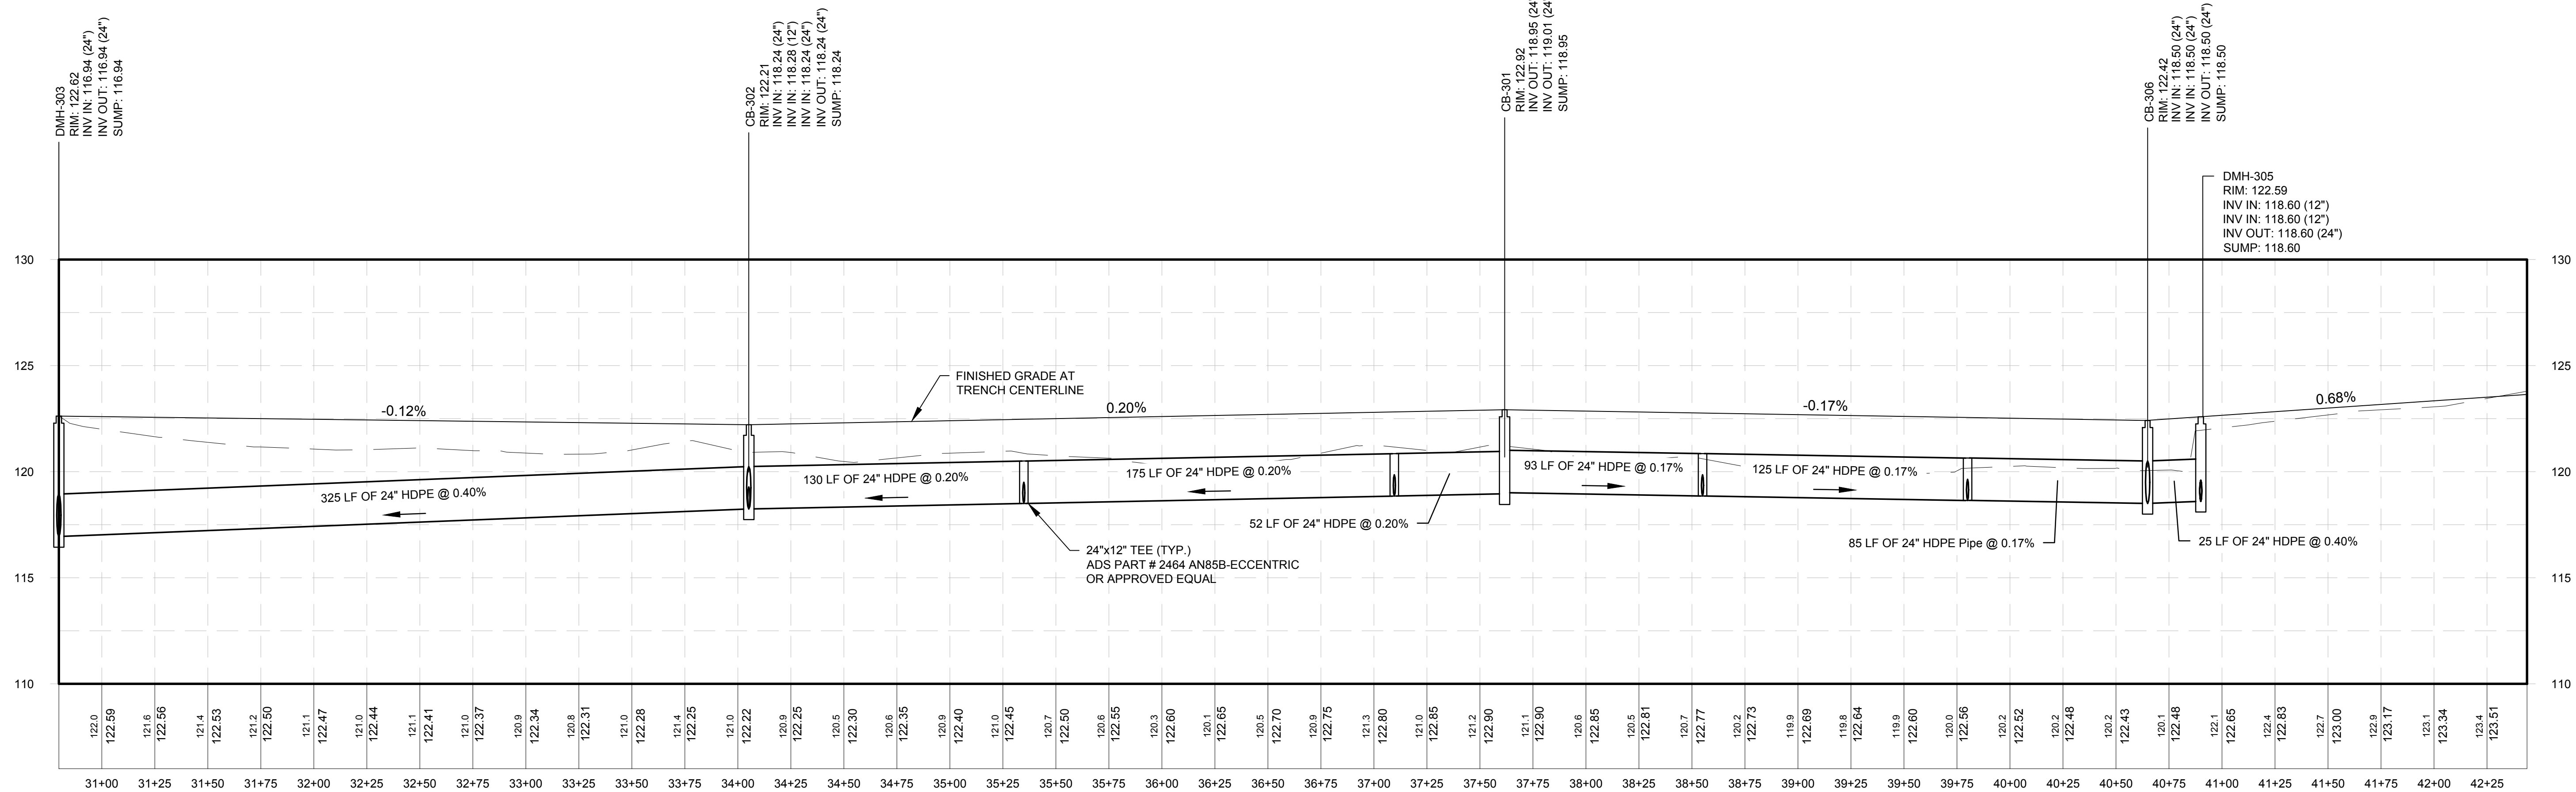

INFILTRATION DITCH PROFILE
Horizontal Scale: 1" = 40'
Vertical Scale: 1" = 4'

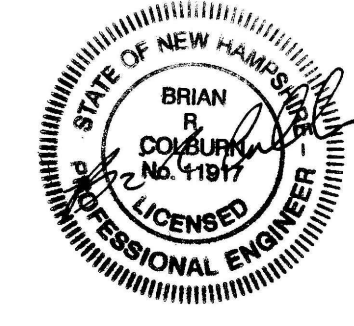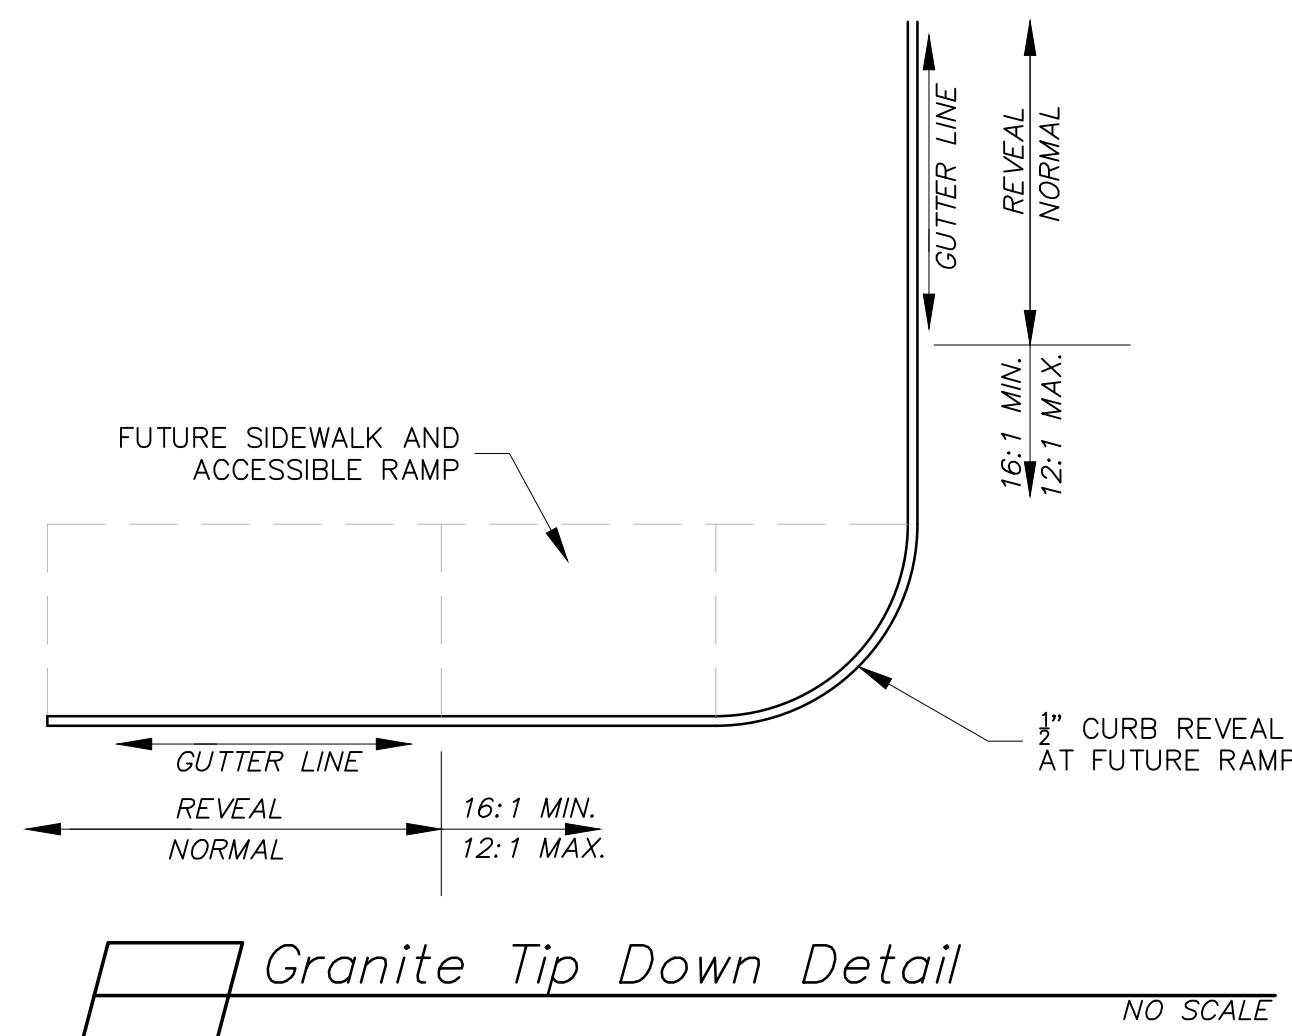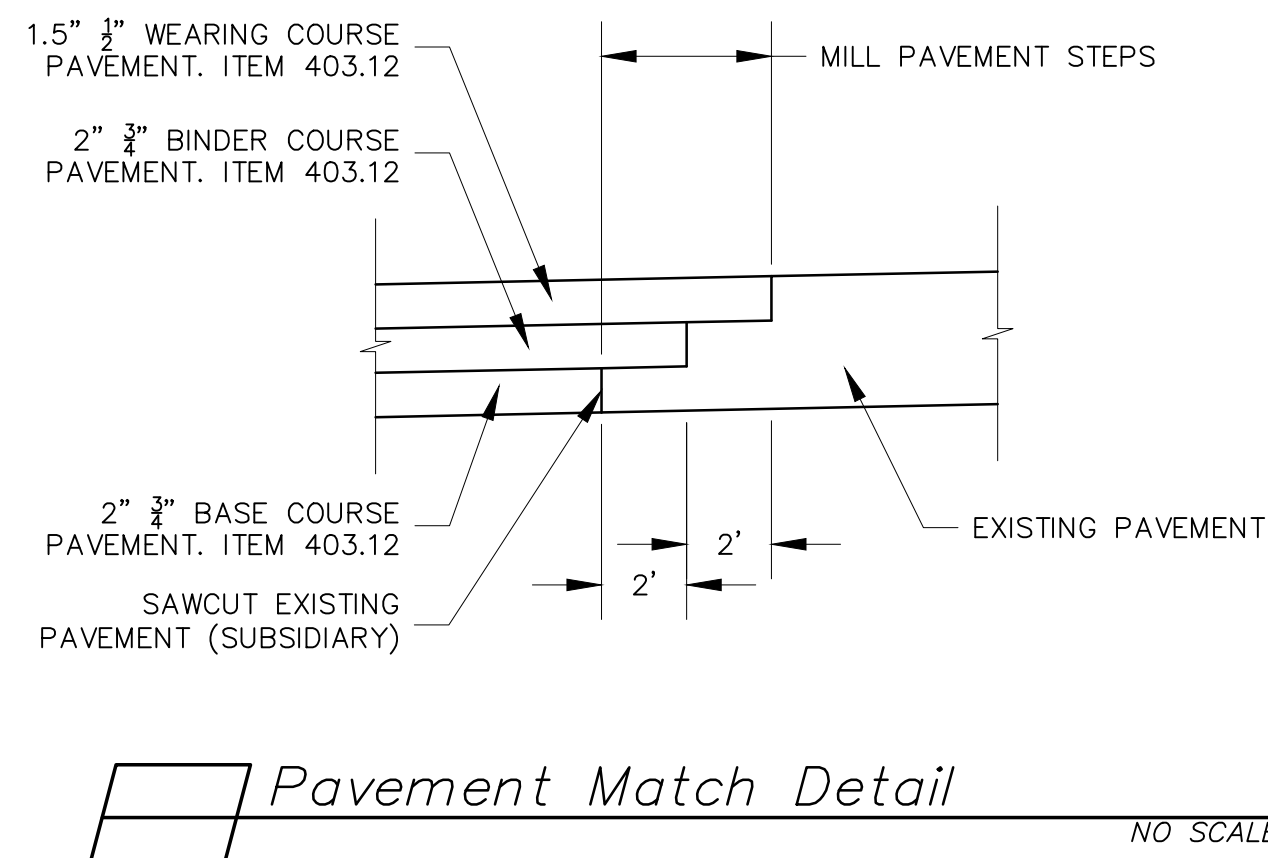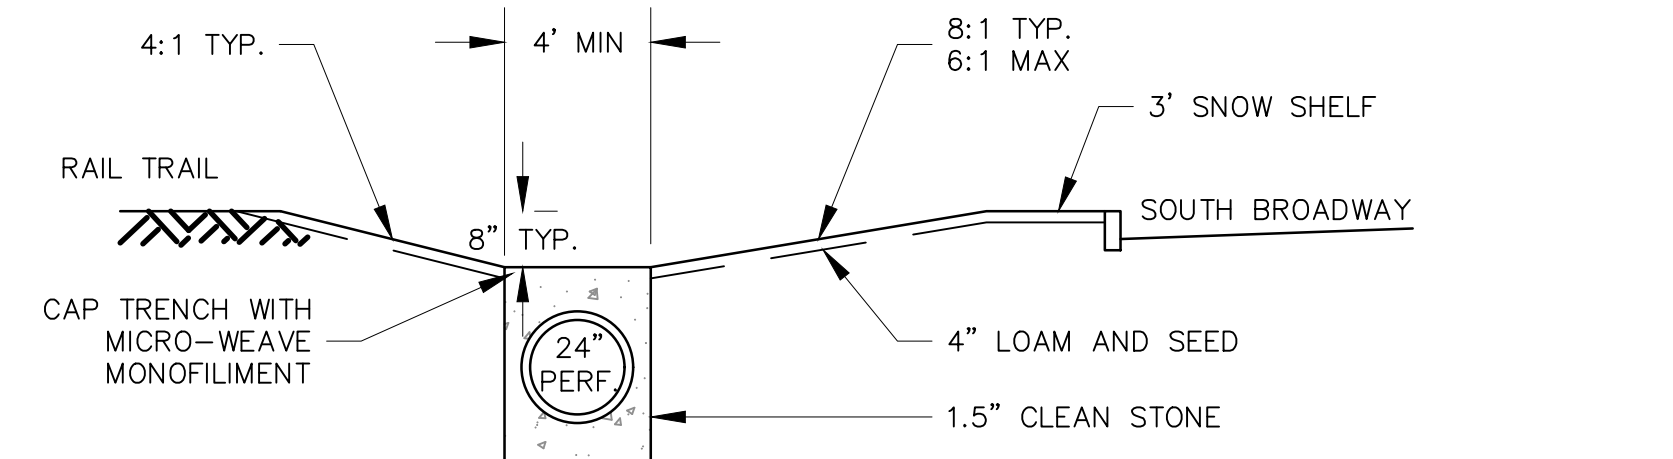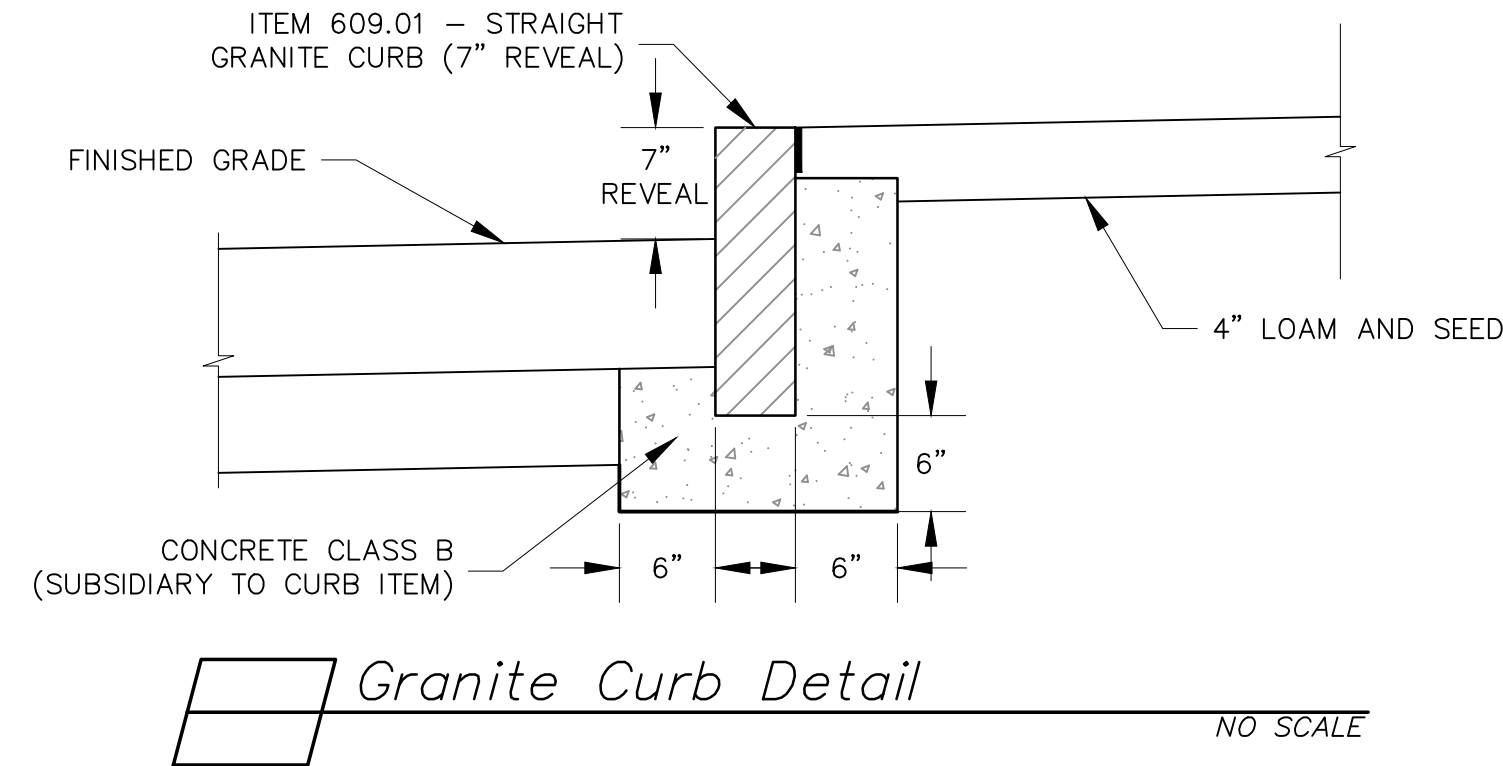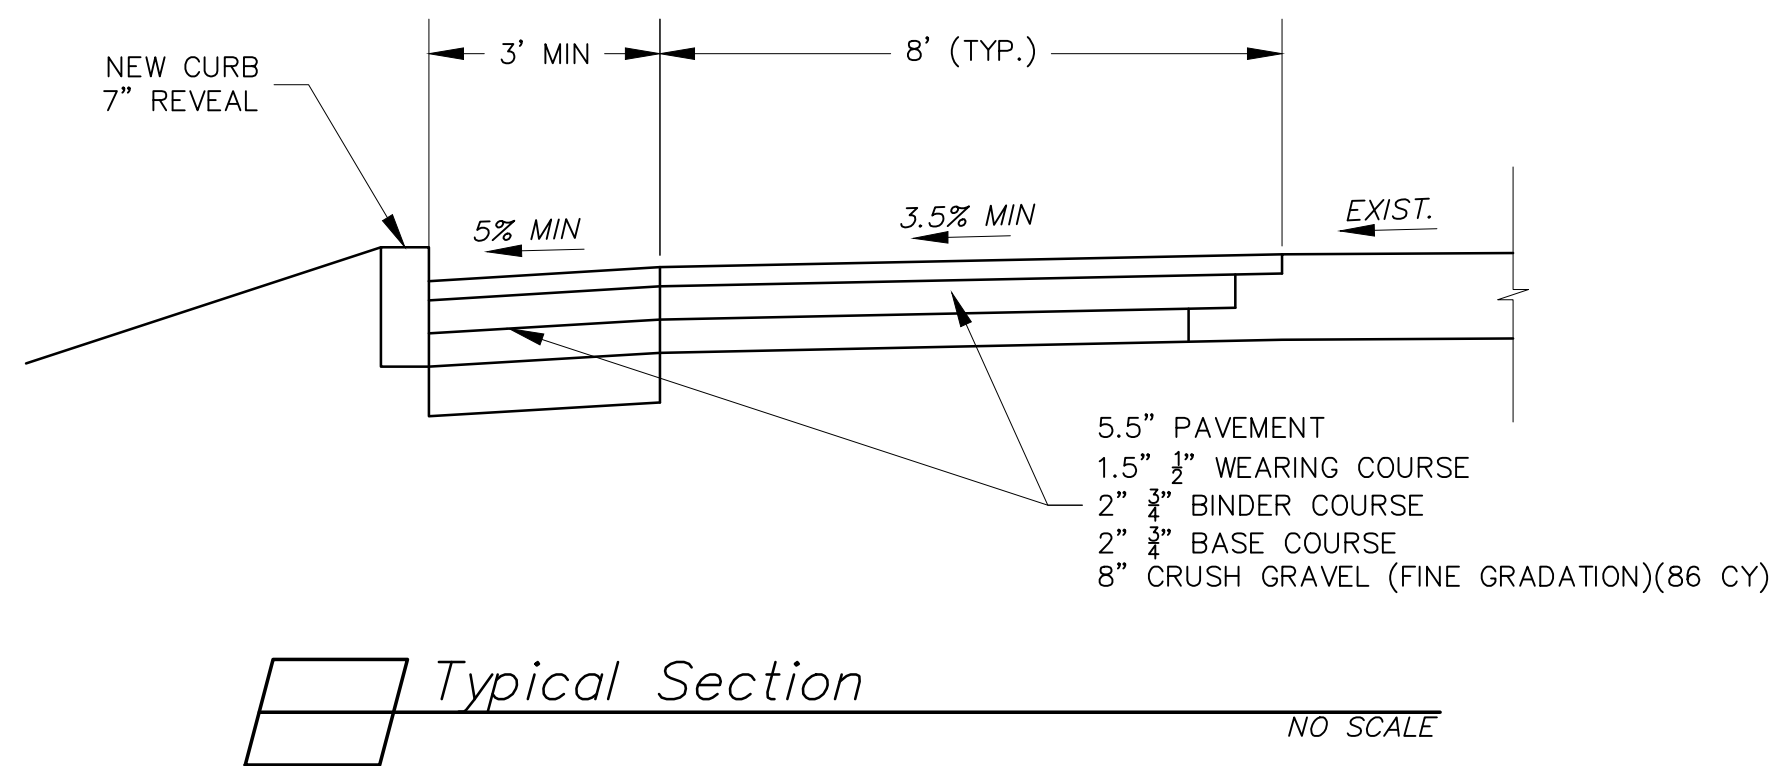

McFarland Johnson
53 REGIONAL DRIVE
CONCORD, NEW HAMPSHIRE 03301

TOWN OF SALEM SALEM, NEW HAMPSHIRE 2021 ROADWAY IMPROVEMENT PROJECT			
INFILTRATION TRENCH PROFILE AND CIVIL DETAILS			
SCALE:	N.T.S.	DESIGN:	MKM
DRAWN:	MKM	PROJECT:	18587.06
CHECKED:	BRC	DATE:	DECEMBER 2020

3 OF 3