

1 DEMO ROOF DETAIL AT METAL PANEL

1 1/2" = 1'-0"

DEMO ROOF DETAIL AT METAL PANEL

Reference Drawing:
3/D-701

ADDENDUM #2


Attachment To:

SALEM DISTRICT COURTHOUSE ROOF
REPLACEMENT
35 GEREMONTY DR

E-ICON
ARCHITECTURE
101 SUMMER STREET BOSTON MA 02110
617-451-3333 www.iconarch.com

Project No.:	222068	Sheet Number
Scale:	1 1/2" = 1'-0"	
Date:	01/05/23	
Drawn By:	Author	
Checked By:	Checker	
Stage:	BID DOCUMENTS	

SKA-001

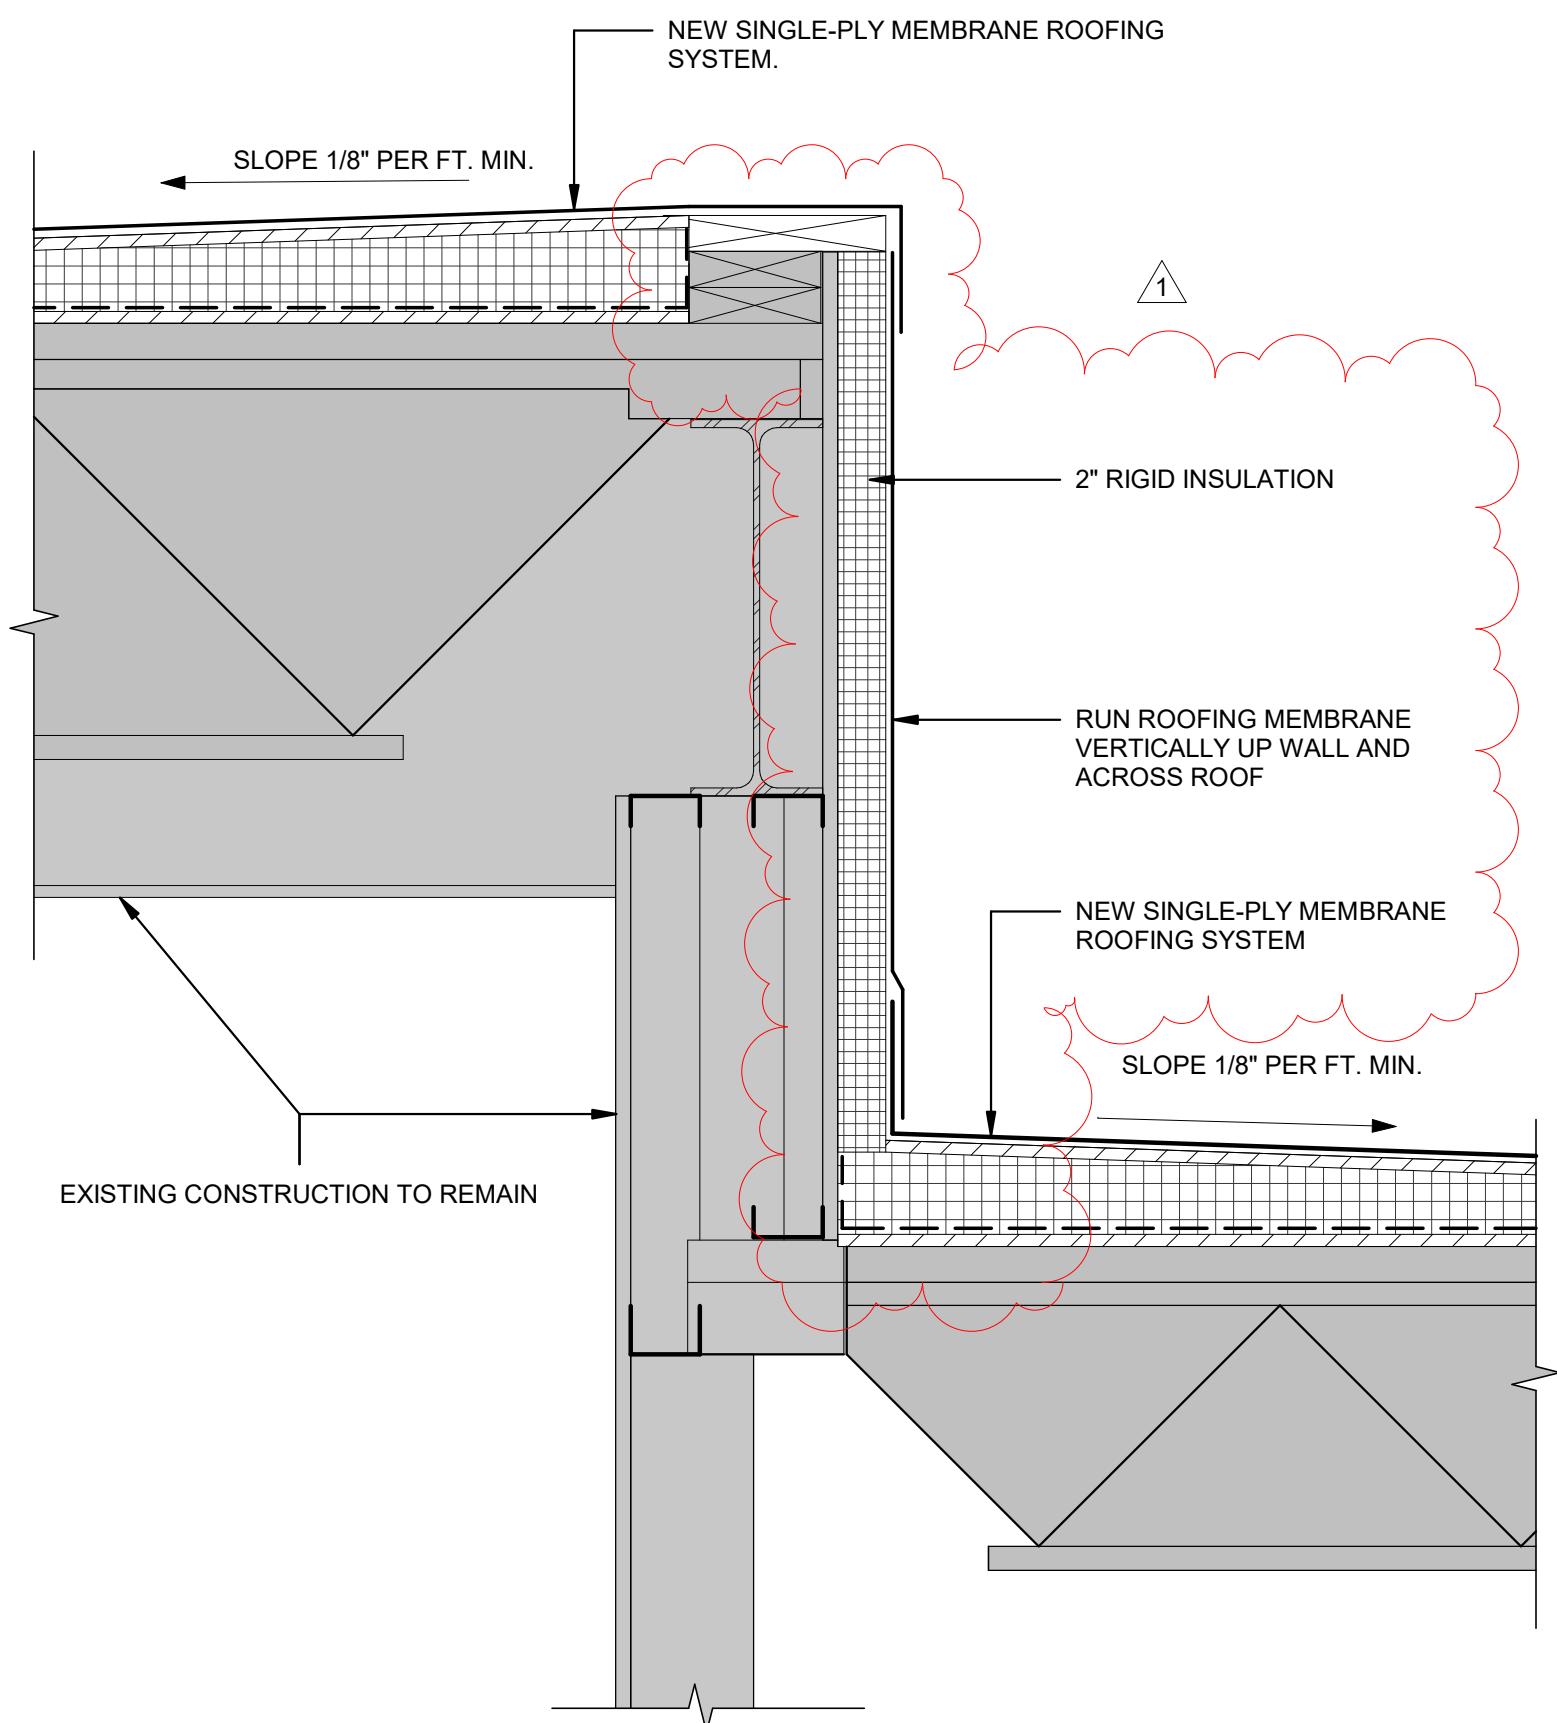

1 ROOF DETAIL AT VERTICAL WALL

1 1/2" = 1'-0"

ROOF DETAIL AT VERTICAL WALL

SALEM DISTRICT COURTHOUSE ROOF
REPLACEMENT
35 GEREMONTY DR

Reference Drawing:

1/A-701

ADDENDUM #2

Attachment To:

E-ICON
ARCHITECTURE
101 SUMMER STREET BOSTON MA 02110
617-451-3333 www.iconarch.com

Project No.:	222068	Sheet Number
Scale:	1 1/2" = 1'-0"	
Date:	01/05/23	
Drawn By:	Author	
Checked By:	Checker	
Stage:	BID DOCUMENTS	

SKA-002