


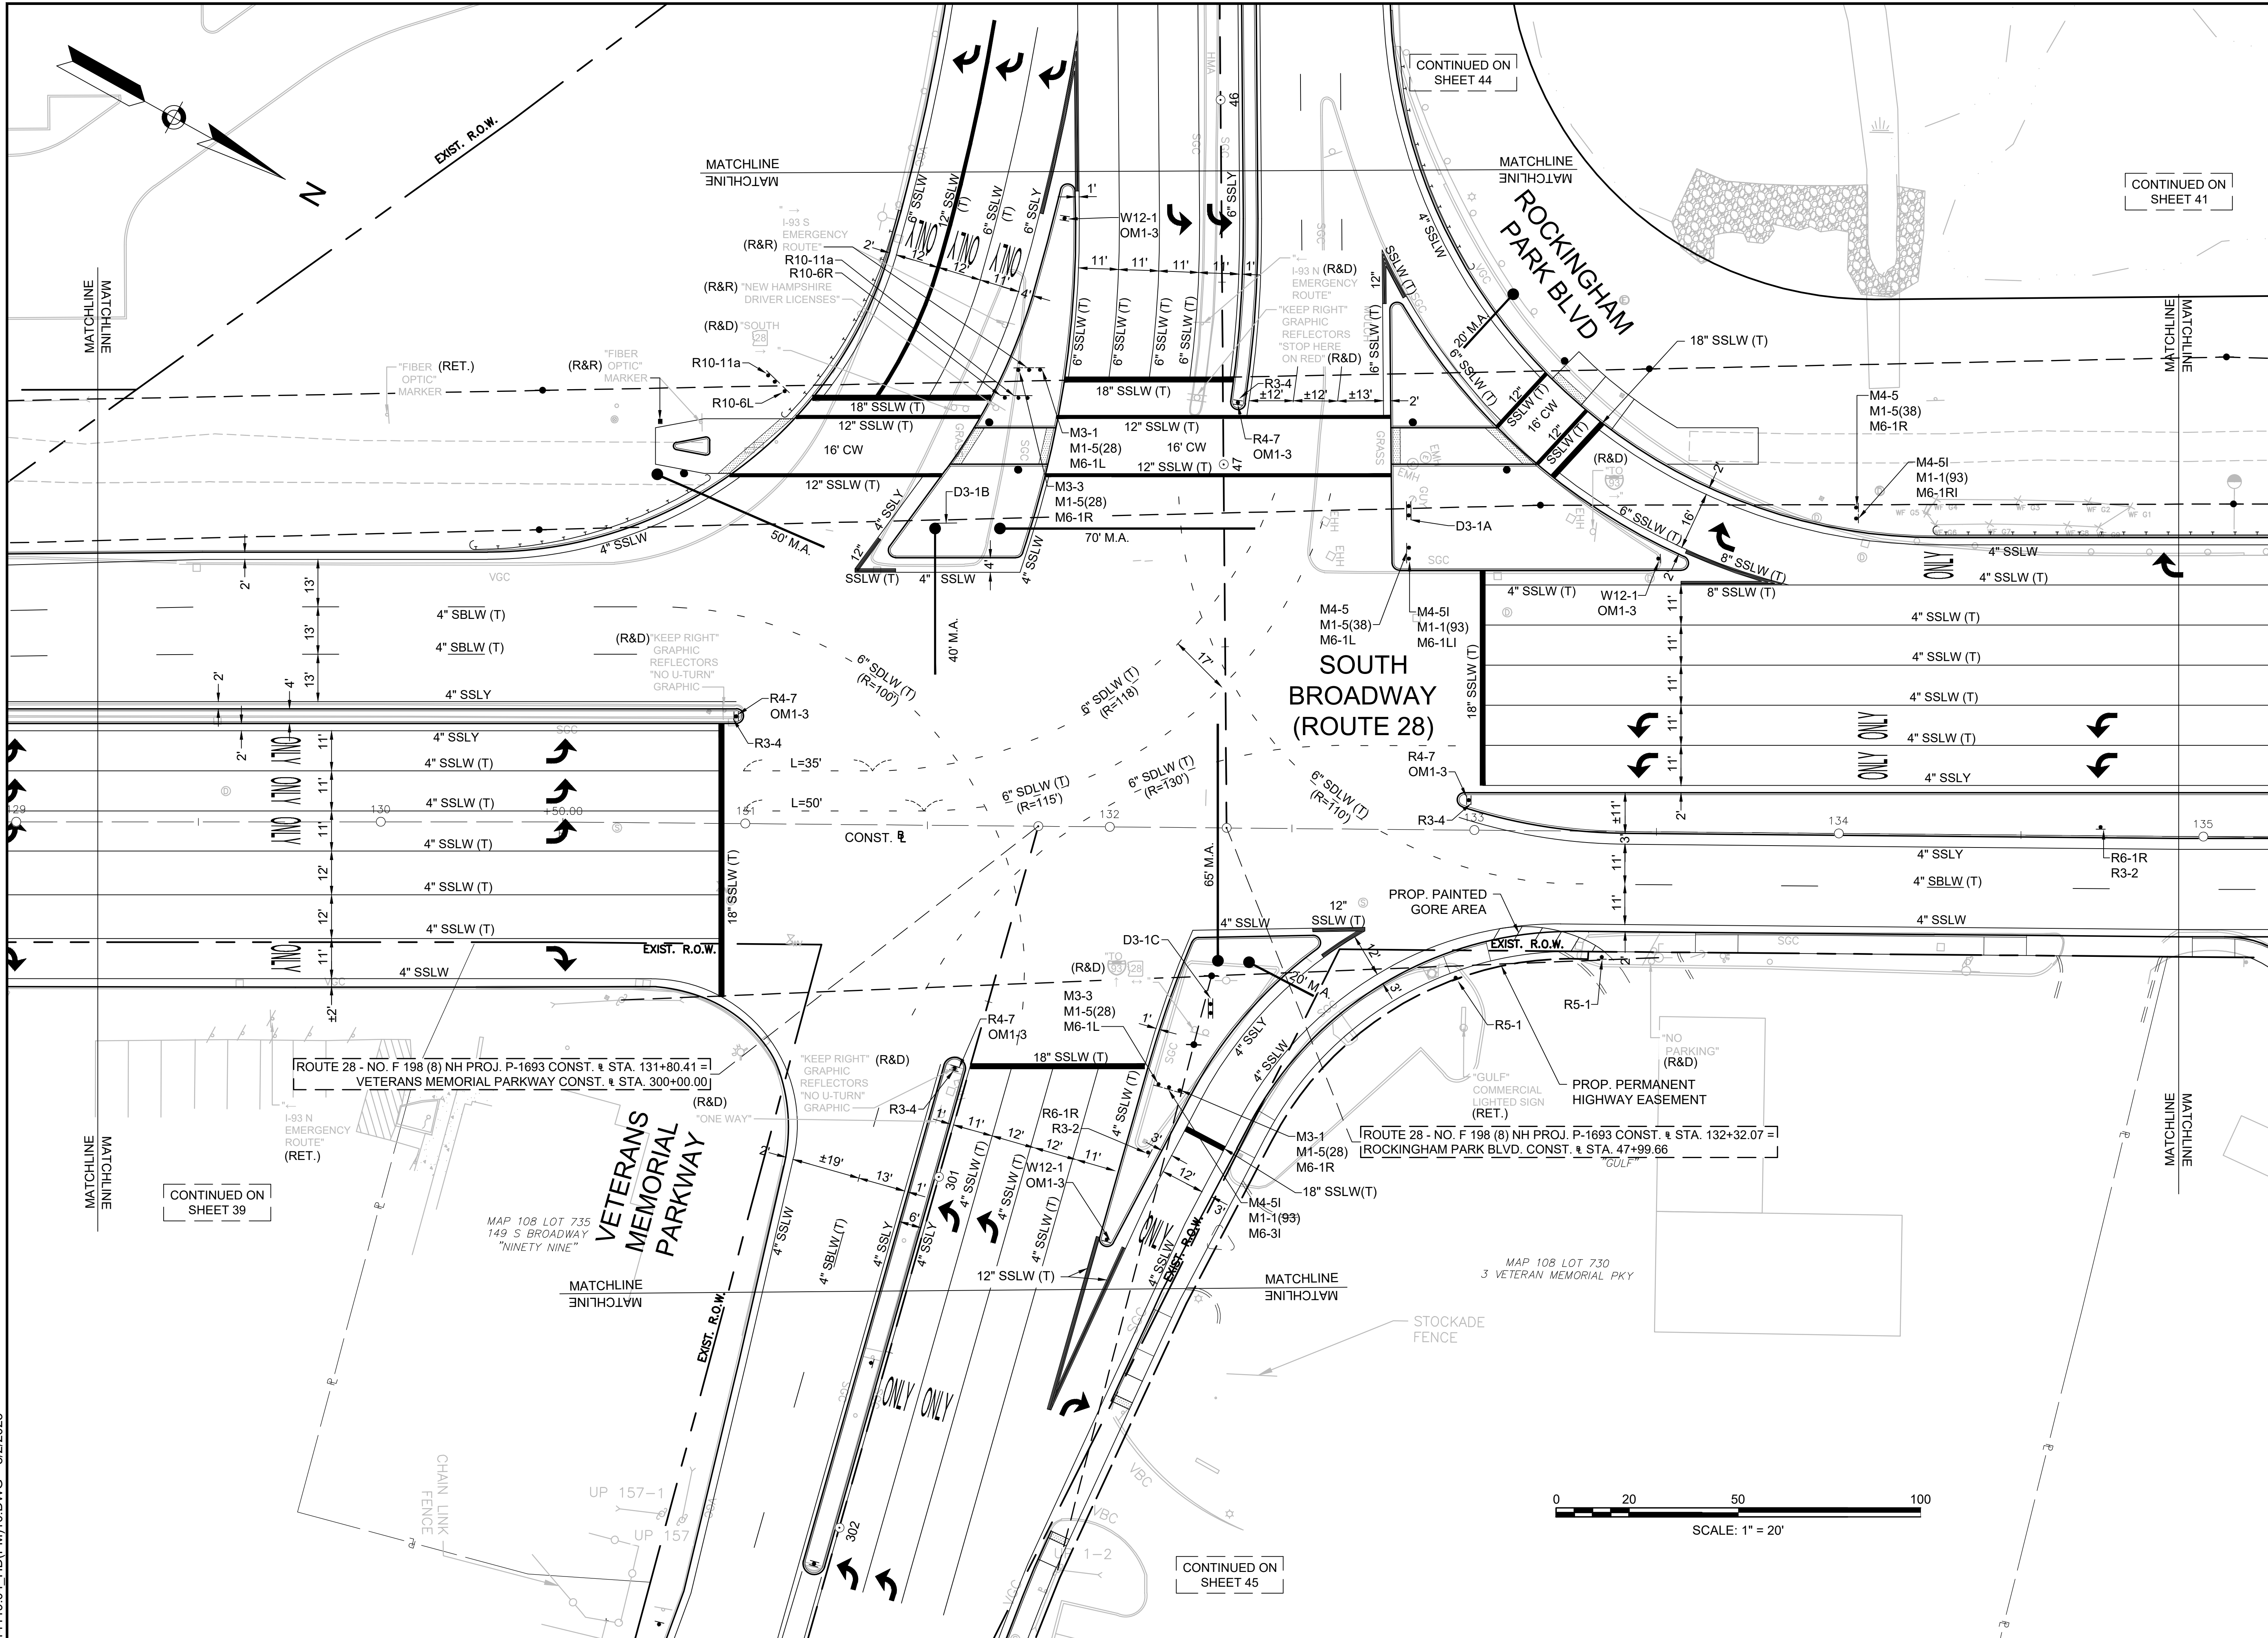

GPI
Engineering
Design
Planning
Construction Management
978.570.2390
Greenman-Pedersen, Inc.
181 Ballardvale Street, Suite 202
Wilmington, MA 01887
GPINET.COM

PREPARED FOR
MR. JOSEPH FARO
67 MAIN STREET
SALEM, NEW HAMPSHIRE

ROADWAY AND TRAFFIC SIGNAL
IMPROVEMENT PROJECT

SOUTH BROADWAY (ROUTE 28)
SOUTHERN SUBMISSION - NODE 10
SALEM, NEW HAMPSHIRE

REVISIONS		
NO.	REVISION	DATE
7	REV. CURB LINE	8/01/23
6	REV. EXIST. CONDITIONS	6/06/23
5	GULF STATION REV.	5/08/23
4	NHDOT COMMENTS	6/22/22
3	NHDOT COMMENTS	3/29/22
2	NHDOT COMMENTS	7/19/21
1	ADDRESS COMMENTS	1/13/21

9/27/19

DRAWN/DESIGN BY
DPE

CHECKED BY
JRN

PAVEMENT
MARKING &
SIGNING PLANS

SCALE:
1"=20'

MAX-2014119.04

40 OF 67